

**KEY PLAN**  
N.T.S.

- LEGEND:**
- WORKS BOUNDARY
  - RECTANGULAR CHANNEL

Rev.	Date	Description	By	Chk'd	App'd	Suitability
A	OCT 2022	TENDER ADDENDUM NO.3				
-	JUL 2022	ISSUE FOR TENDER				

Drawing Status: **CONTRACT**

**ATKINS**  
Member of the SNC-Lavalin Group


Client: **渠務署**  
Drainage Services Department  
**工程管理部**  
Project Management Division

Contract Title: **CONTRACT NO. DC/2022/02**  
**DRAINAGE IMPROVEMENT WORKS**  
**AT YUEN LONG -**  
**STAGE 2**

Drawing Title: **SUNG SHAN NEW VILLAGE -**  
**GENERAL LAYOUT PLAN**


Scale	Design	Drawn	Checked	Authorized
1 : 1000	SHC	AC	WCTT	KP
Original Size	Date	Date	Date	Date
A1	JUL 2022	JUL 2022	JUL 2022	JUL 2022

Drawing Number: **Figure 1.2 a**

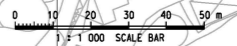




0 10 100  
Millimetres

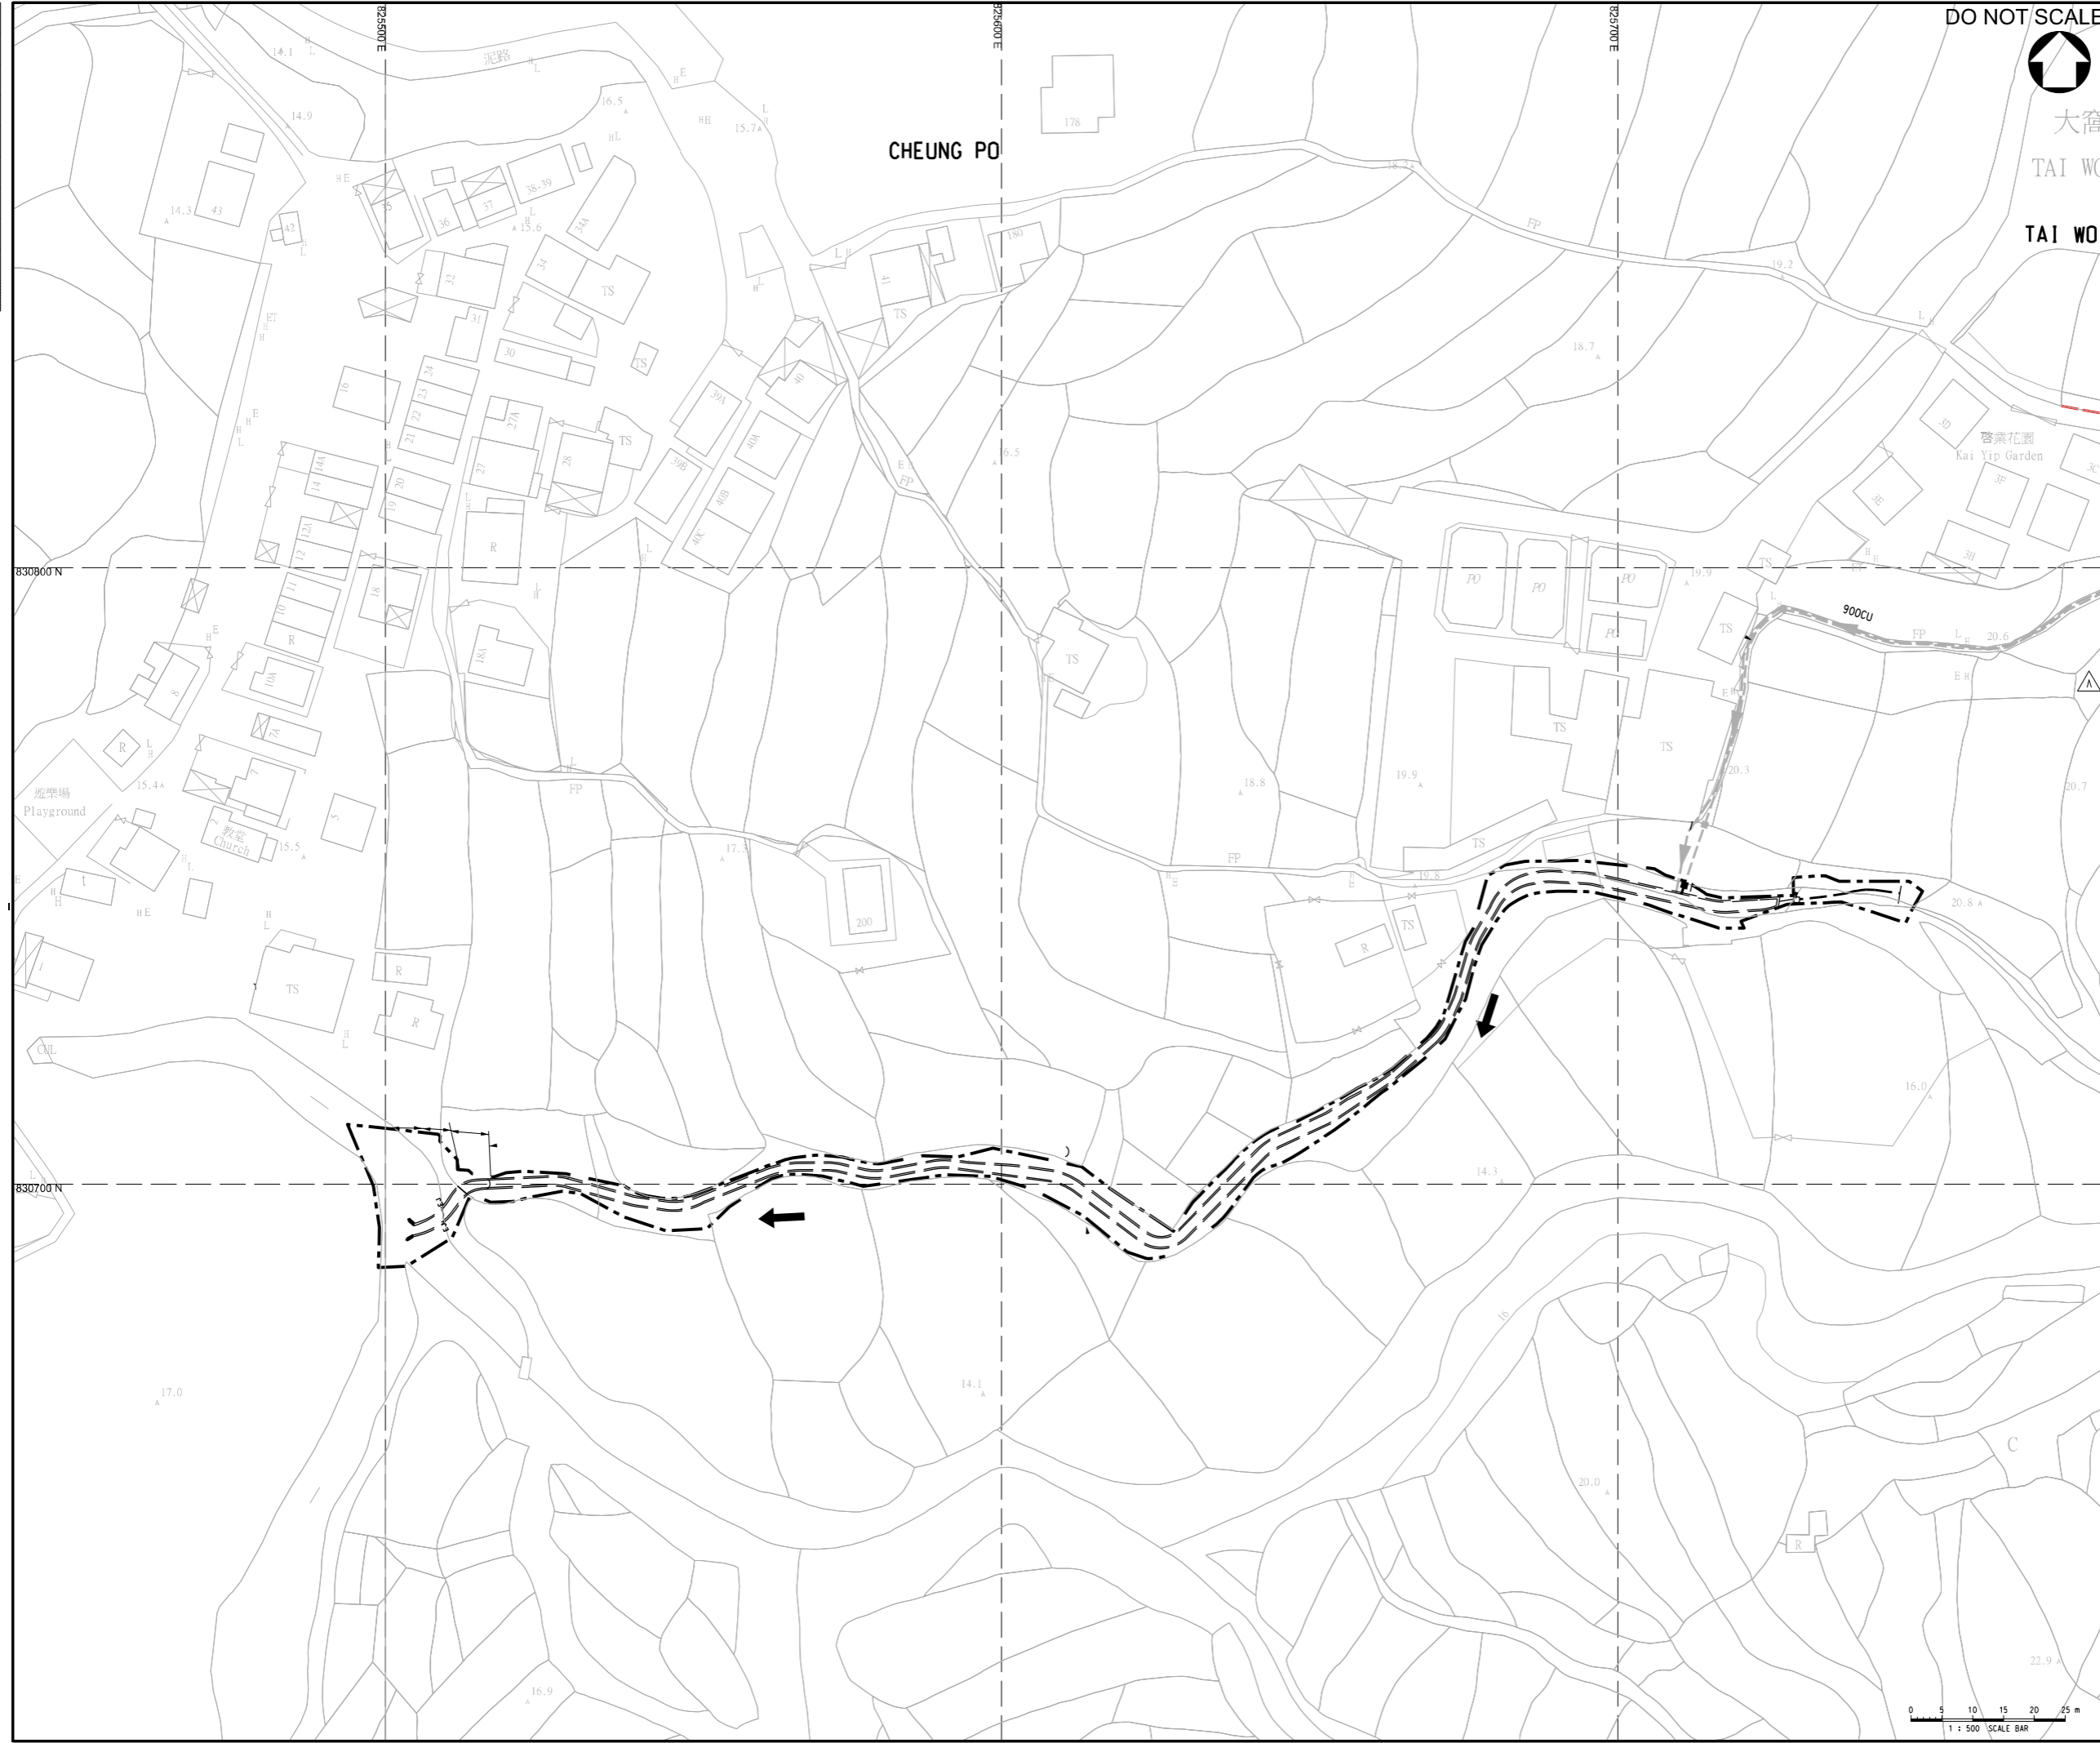

DO NOT SCALE



大窩  
TAI WO  
TAI WO

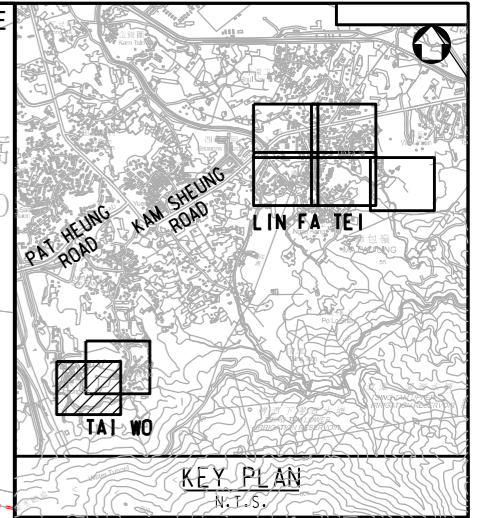

**LEGEND:**

- WORKS BOUNDARY
- RECTANGULAR CHANNEL

Rev.	Date	Description	By	Chk'd	App'd	Suitability
A	OCT 2022	TENDER ADDENDUM NO.3	SHC	WCTT	KP	
-	JUL 2022	ISSUE FOR TENDER	SHC	WCTT	KP	

Drawing Status: **CONTRACT**

**ATKINS**  
Member of the SNC-Lavalin Group


Client: **渠務署**  
Drainage Services Department  
**工程管理部**  
Project Management Division

Contract Title: **CONTRACT NO. DC/2022/02  
DRAINAGE IMPROVEMENT WORKS  
AT YUEN LONG -  
STAGE 2**


Drawing Title: **TAI WO -  
GENERAL LAYOUT PLAN**

Scale	Designed	Drawn	Checked	Authorised
1 : 500	SHC	AC	WCTT	KP
Original Size	Date	Date	Date	Date
A1	JUL 2022	JUL 2022	JUL 2022	JUL 2022


Drawing Number: **Figure 1.2b**      A

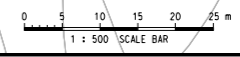



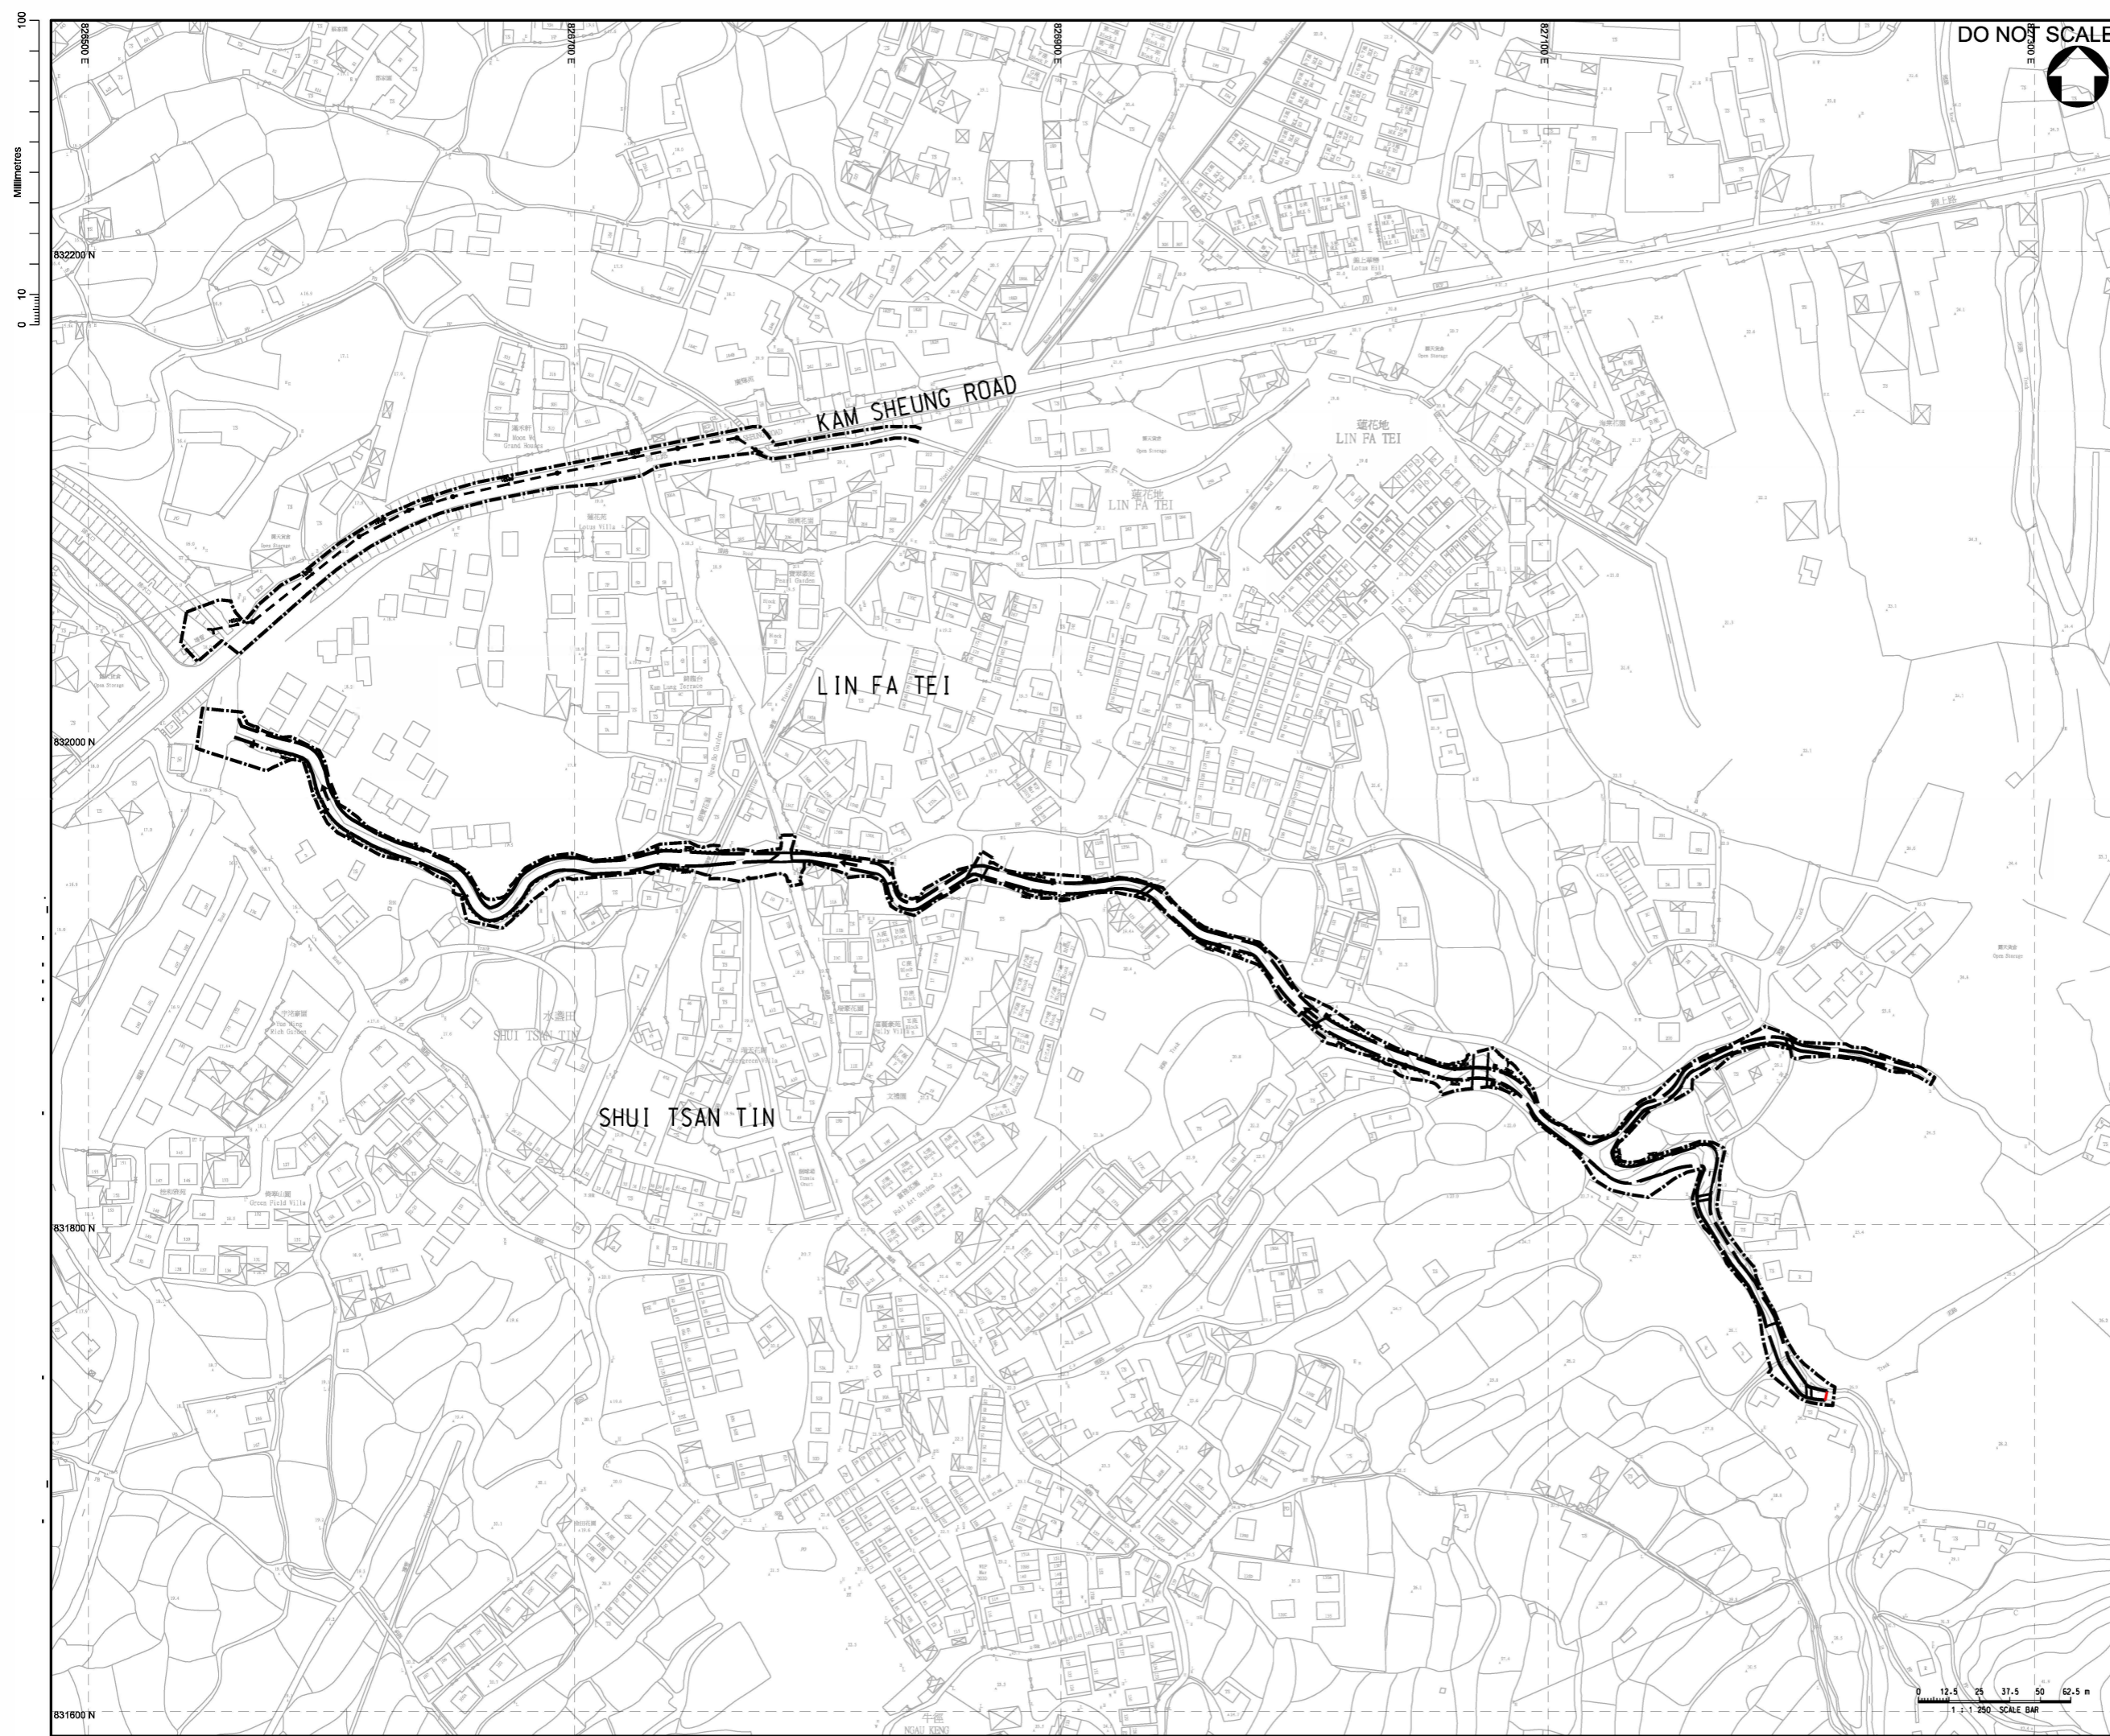

DO NOT SCALE

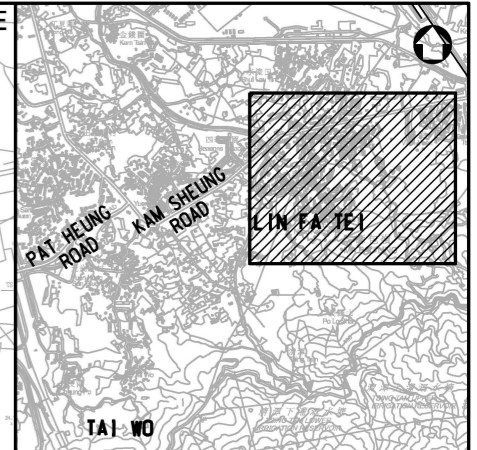

**KEY PLAN**  
N.T.S.

- LEGEND:**
- WORKS BOUNDARY
  - RECTANGULAR CHANNEL
  - 450 CU COVERED U-CHANNEL WITH NON-HEAVY DUTY PRECAST CONCRETE COVER
  - MANHOLE

Rev.	Date	Description	By	Chk'd	App'd	Suitability
A	NOV 2022	TENDER ADDENDUM NO. 4	SHC	WCTT	KP	
-	JUL 2022	ISSUE FOR TENDER	SHC	WCTT	KP	

Drawing Status: **CONTRACT**

**ATKINS**  
Member of the SNC-Lavalin Group

Client: **渠務署**  
Drainage Services Department  
**工程管理部**  
Project Management Division

Contract Title: **CONTRACT NO. DC/2022/02**  
**DRAINAGE IMPROVEMENT WORKS**  
**AT YUEN LONG -**  
**STAGE 2**

Drawing Title: **LIN FA TEI -**  
**GENERAL LAYOUT PLAN**



Scale	Designed	Drawn	Checked	Authorised
1 : 1250	SHC	AC	WCTT	KP
Original Size	Date	Date	Date	Date
A1	JUL 2022	JUL 2022	JUL 2022	JUL 2022

Drawing Number: **Figure 1.2 c**



100  
0 10  
Millimetres

DO NOT SCALE

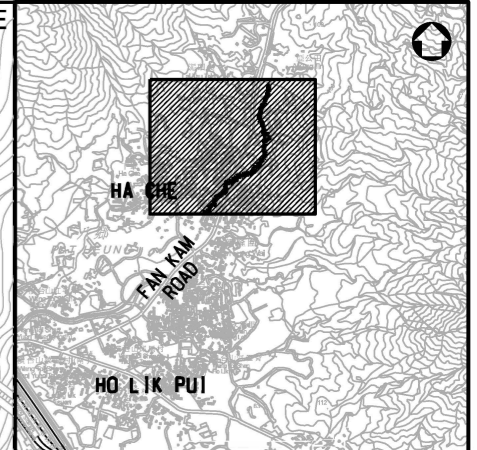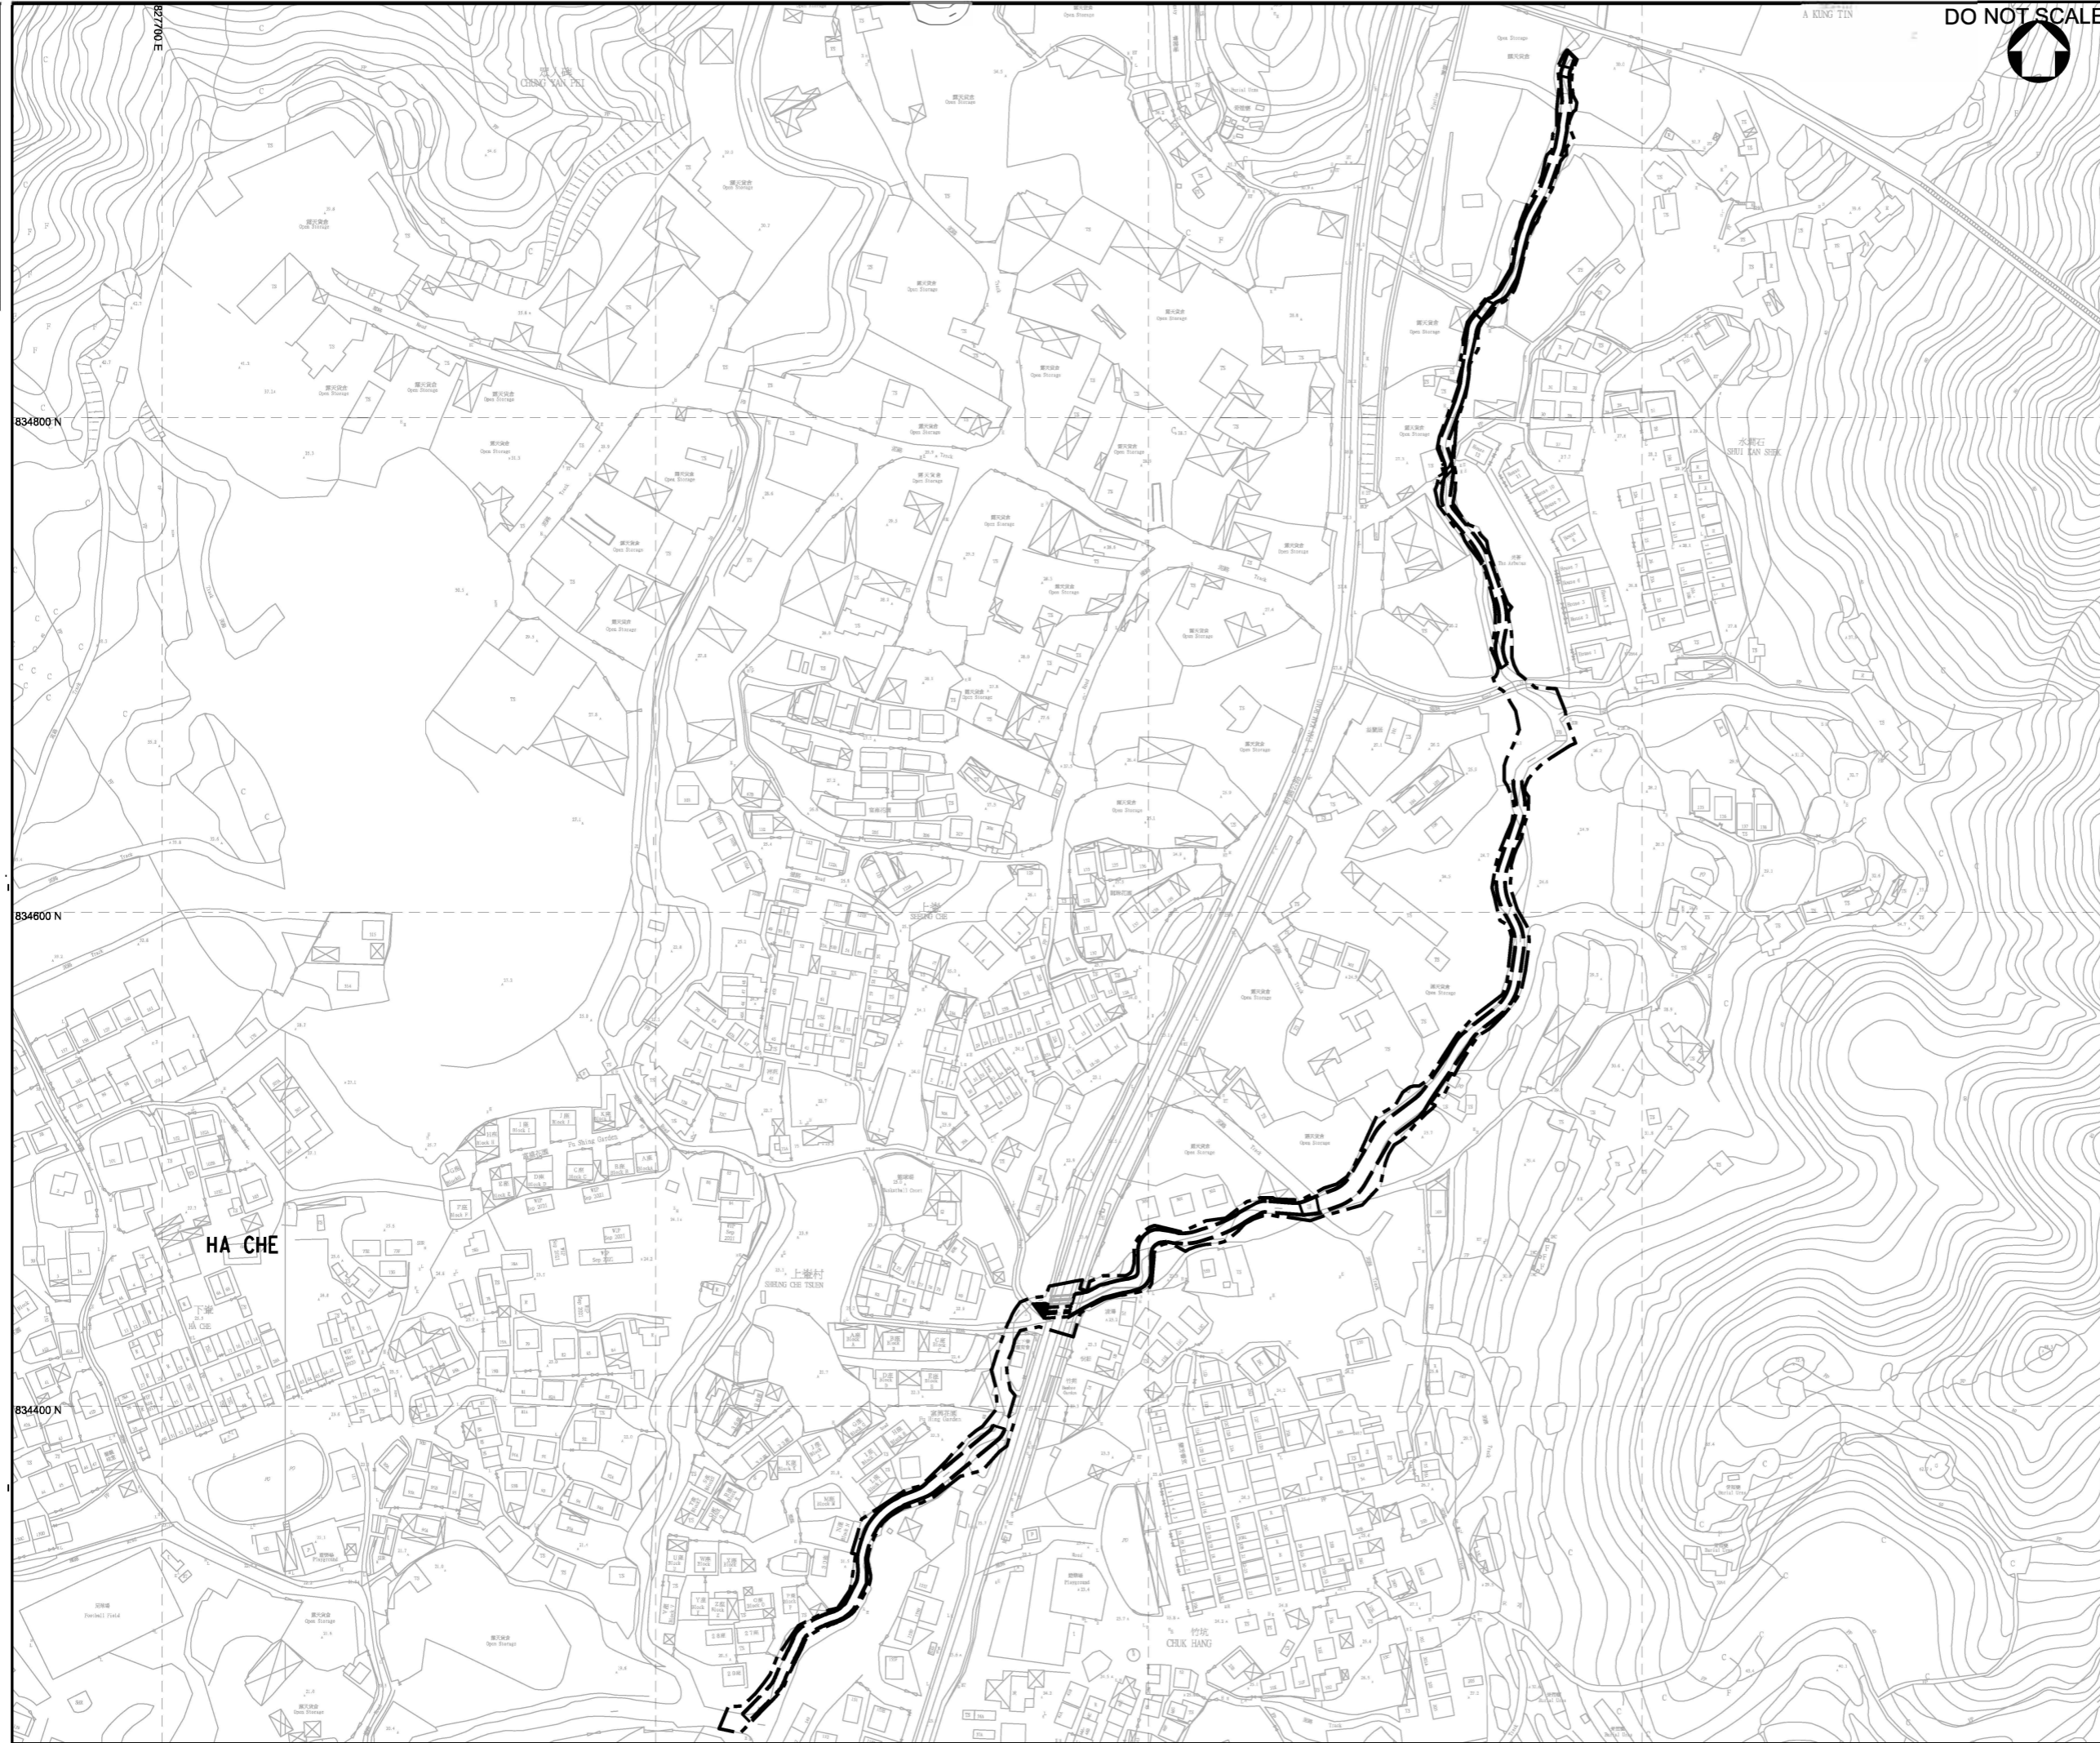

**KEY PLAN**  
N.T.S.

**LEGEND:**  
 WORKS BOUNDARY  
 RECTANGULAR CHANNEL

Rev.	Date	Description	By	Chkd	App'd	Suitability
A	NOV 2022	TENDER ADDENDUM NO. 4				SHC WCTT KP
-	JUL 2022	ISSUE FOR TENDER				SHC WCTT KP
Drawing Status						Suitability
<b>CONTRACT</b>						

**ATKINS**  
Member of the SNC-Lavalin Group

Client  
 渠務署  
 Drainage Services Department  
 工程管理部  
 Project Management Division

Contract Title  
 CONTRACT NO. DC/2022/02  
 DRAINAGE IMPROVEMENT WORKS  
 AT YUEN LONG -  
 STAGE 2

Drawing Title  
 HA CHE -  
 GENERAL LAYOUT PLAN

Scale	Design	Drawn	Checked	Authorised
1 : 1250	SHC	AC	WCTT	KP
Original Size	Date	Date	Date	Date
A1	JUL 2022	JUL 2022	JUL 2022	JUL 2022

Drawing Number  
**Figure 1.2 d**