

**KEY PLAN**  
N.T.S.

- LEGEND:**
- WORKS BOUNDARY
  - RECTANGULAR CHANNEL
  - NOISE SENSITIVE RECEIVER
  - NOISE MONITORING STATION

|      |          |                      |    |       |       |             |
|------|----------|----------------------|----|-------|-------|-------------|
| Rev. | Date     | Description          | By | CHK'd | App'd | Suitability |
| A    | OCT 2022 | TENDER ADDENDUM NO.3 |    | SHC   | WCTT  | KP          |
| -    | JUL 2022 | ISSUE FOR TENDER     |    | SHC   | WCTT  | KP          |

Drawing Status: **CONTRACT**



Client: 渠務署  
Drainage Services Department


Project Management Division

Contract Title: **CONTRACT NO. DC/2022/02  
DRAINAGE IMPROVEMENT WORKS  
AT YUEN LONG -  
STAGE 2**


Drawing Title: **Noise Monitoring Locations at  
Sung Shan New Village**

|                |          |          |          |            |
|----------------|----------|----------|----------|------------|
| Scale          | Designed | Drawn    | Checked  | Authorised |
| 1 : 1000       | SHC      | AC       | WCTT     | KP         |
| Original Size  | Date     | Date     | Date     | Date       |
| A1             | JUL 2022 | JUL 2022 | JUL 2022 | JUL 2022   |
| Drawing Number | Revision |          |          |            |
| Figure 3.1a    |          |          |          |            |

0 10 100  
Millimetres

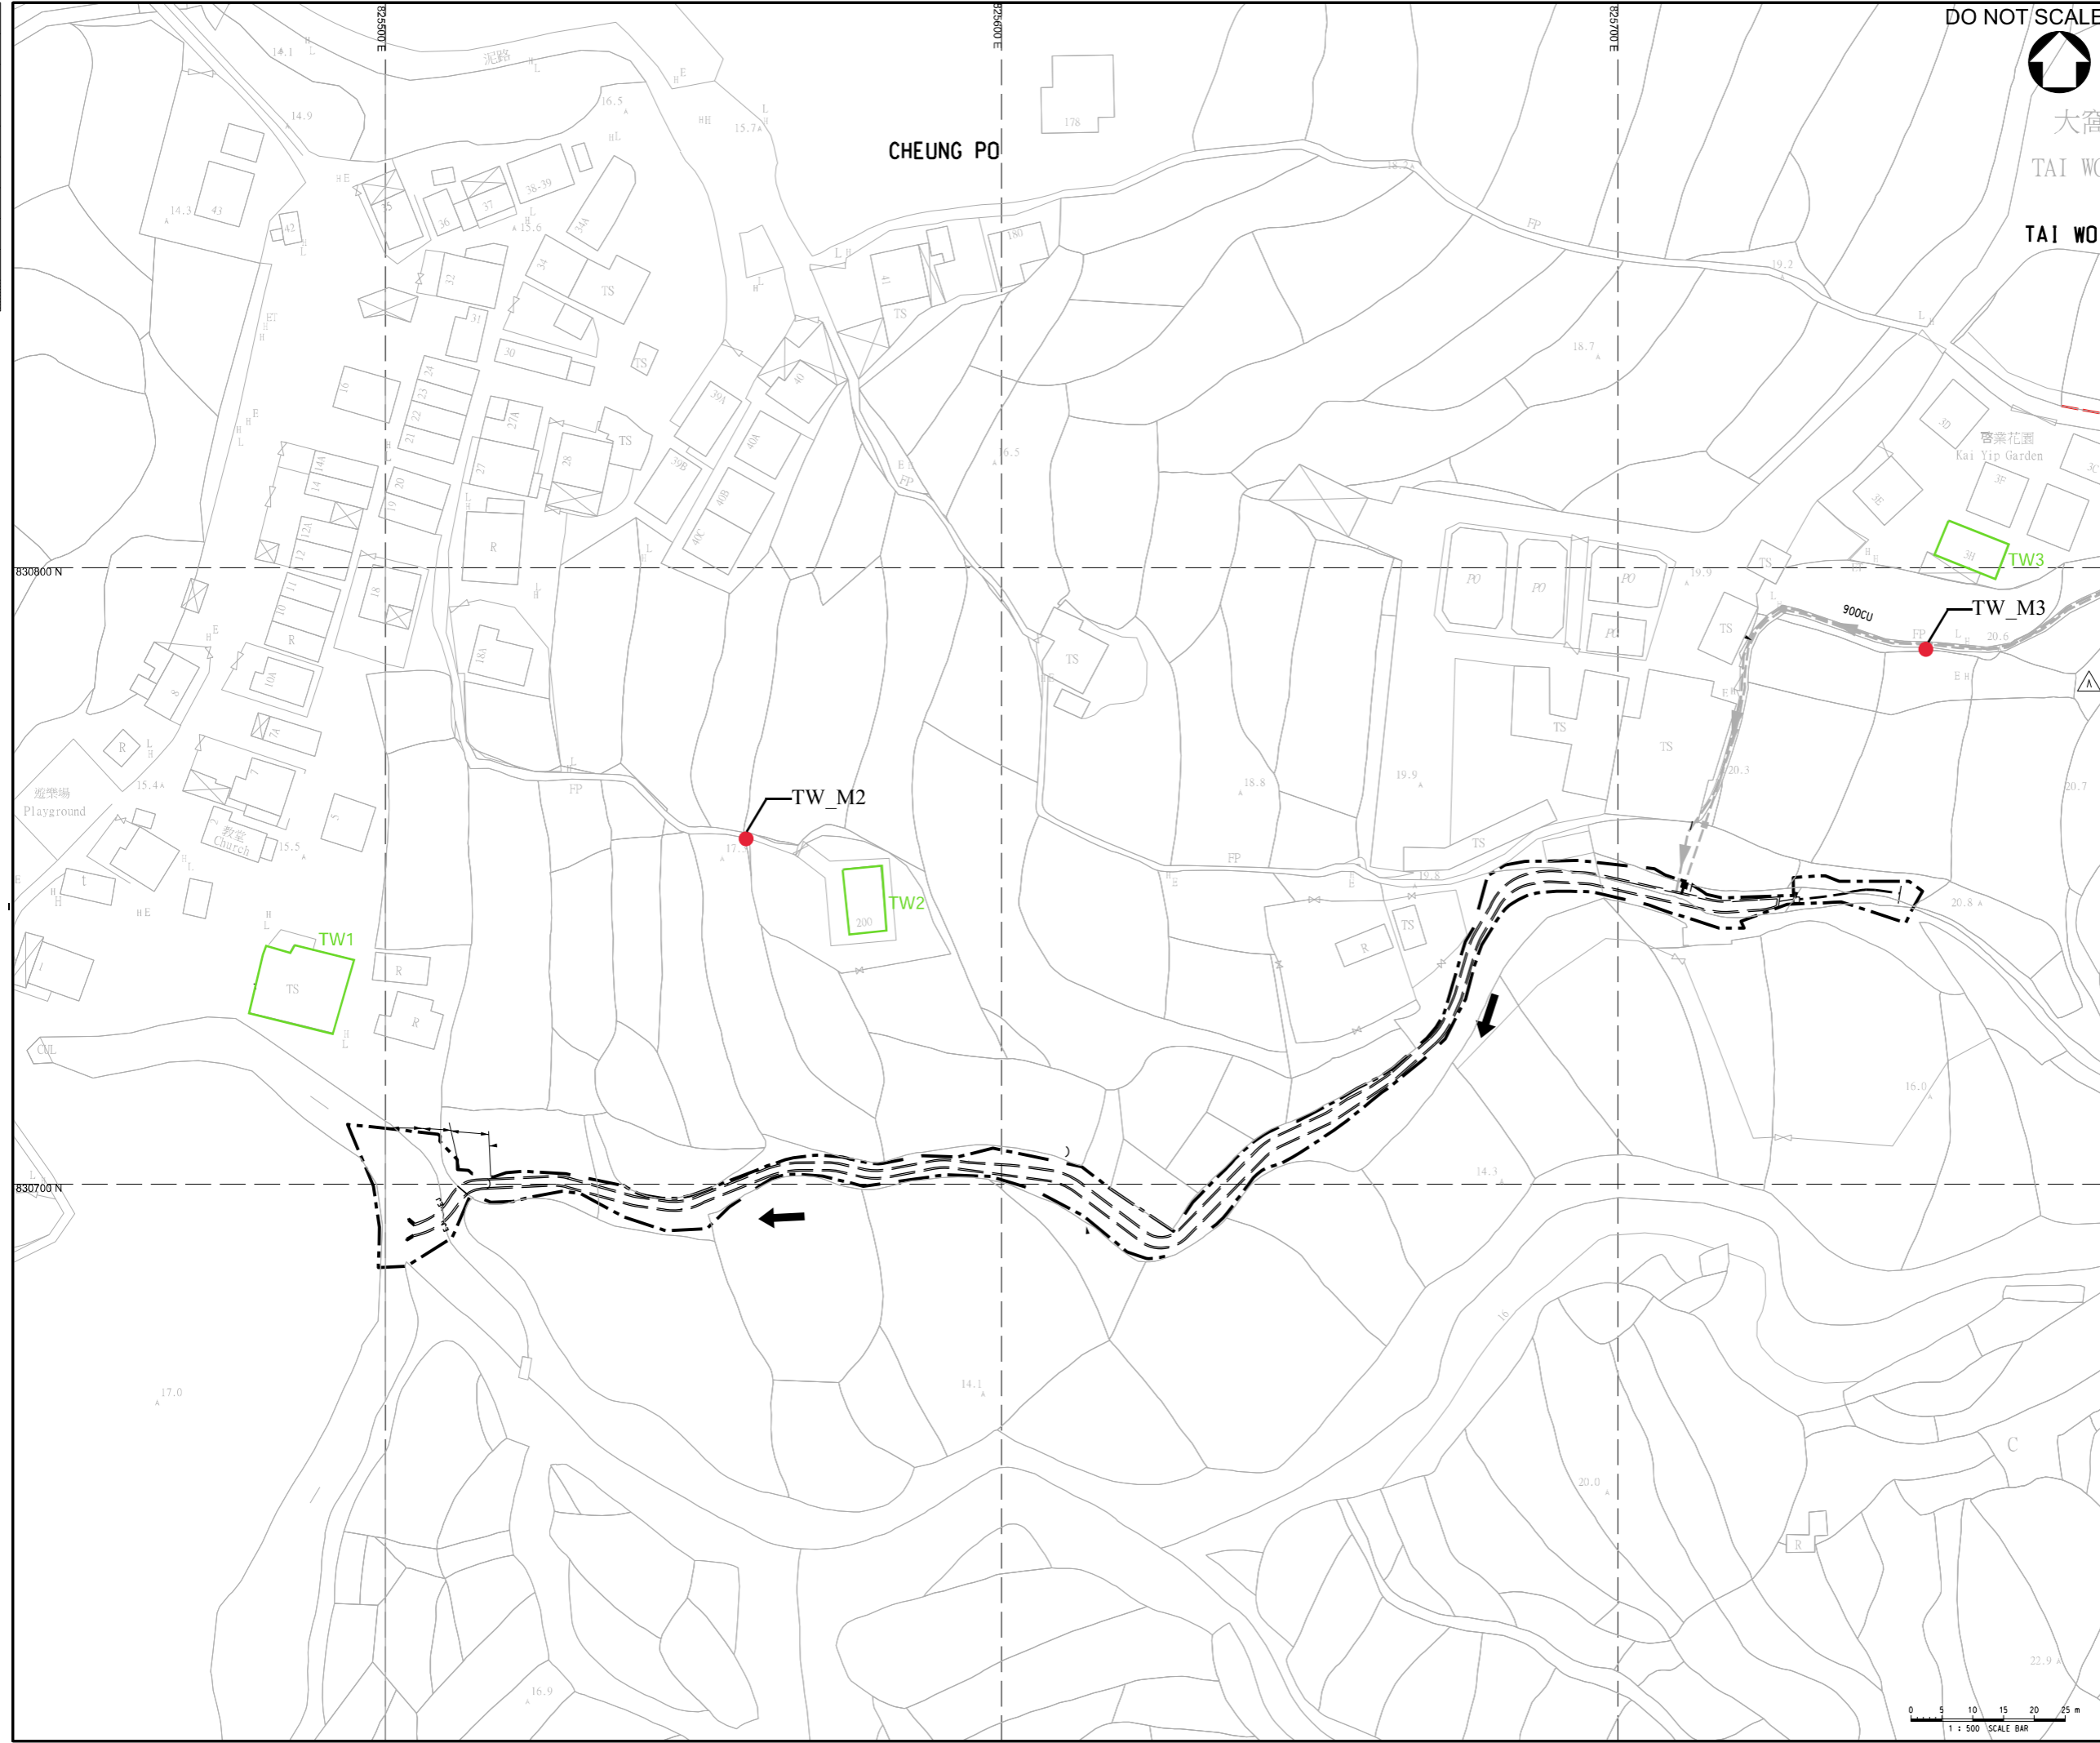

DO NOT SCALE

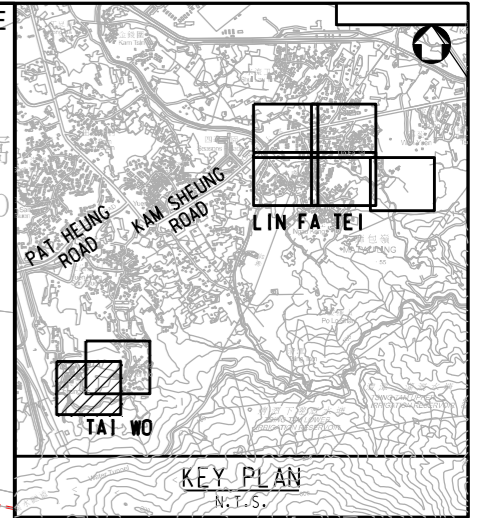

- LEGEND:**
- WORKS BOUNDARY
  - RECTANGULAR CHANNEL
  - NOISE SENSITIVE RECEIVER
  - NOISE MONITORING STATION

|      |          |                      |     |       |       |             |
|------|----------|----------------------|-----|-------|-------|-------------|
| Rev. | Date     | Description          | By  | Chk'd | App'd | Suitability |
| A    | OCT 2022 | TENDER ADDENDUM NO.3 | SHC | WCTT  | KP    |             |
| -    | JUL 2022 | ISSUE FOR TENDER     | SHC | WCTT  | KP    |             |

Drawing Status: **CONTRACT**



**ATKINS**  
Member of the SNC-Lavalin Group

Client: **渠務署**  
Drainage Services Department  
**工程管理部**  
Project Management Division

Contract Title: **CONTRACT NO. DC/2022/02  
DRAINAGE IMPROVEMENT WORKS  
AT YUEN LONG -  
STAGE 2**

Drawing Title: **Noise Monitoring Locations at  
Tai Wo**

|                |             |          |          |            |
|----------------|-------------|----------|----------|------------|
| Scale          | Designed    | Drawn    | Checked  | Authorised |
| 1 : 500        | SHC         | AC       | WCTT     | KP         |
| Original Size  | Date        | Date     | Date     | Date       |
| A1             | JUL 2022    | JUL 2022 | JUL 2022 | JUL 2022   |
| Drawing Number | Figure 3.1b |          |          | Revision   |
|                |             |          |          | A          |

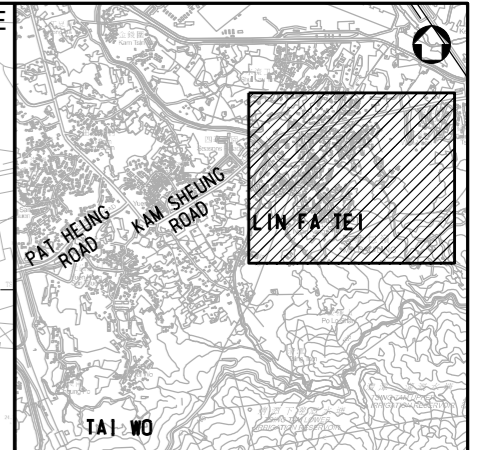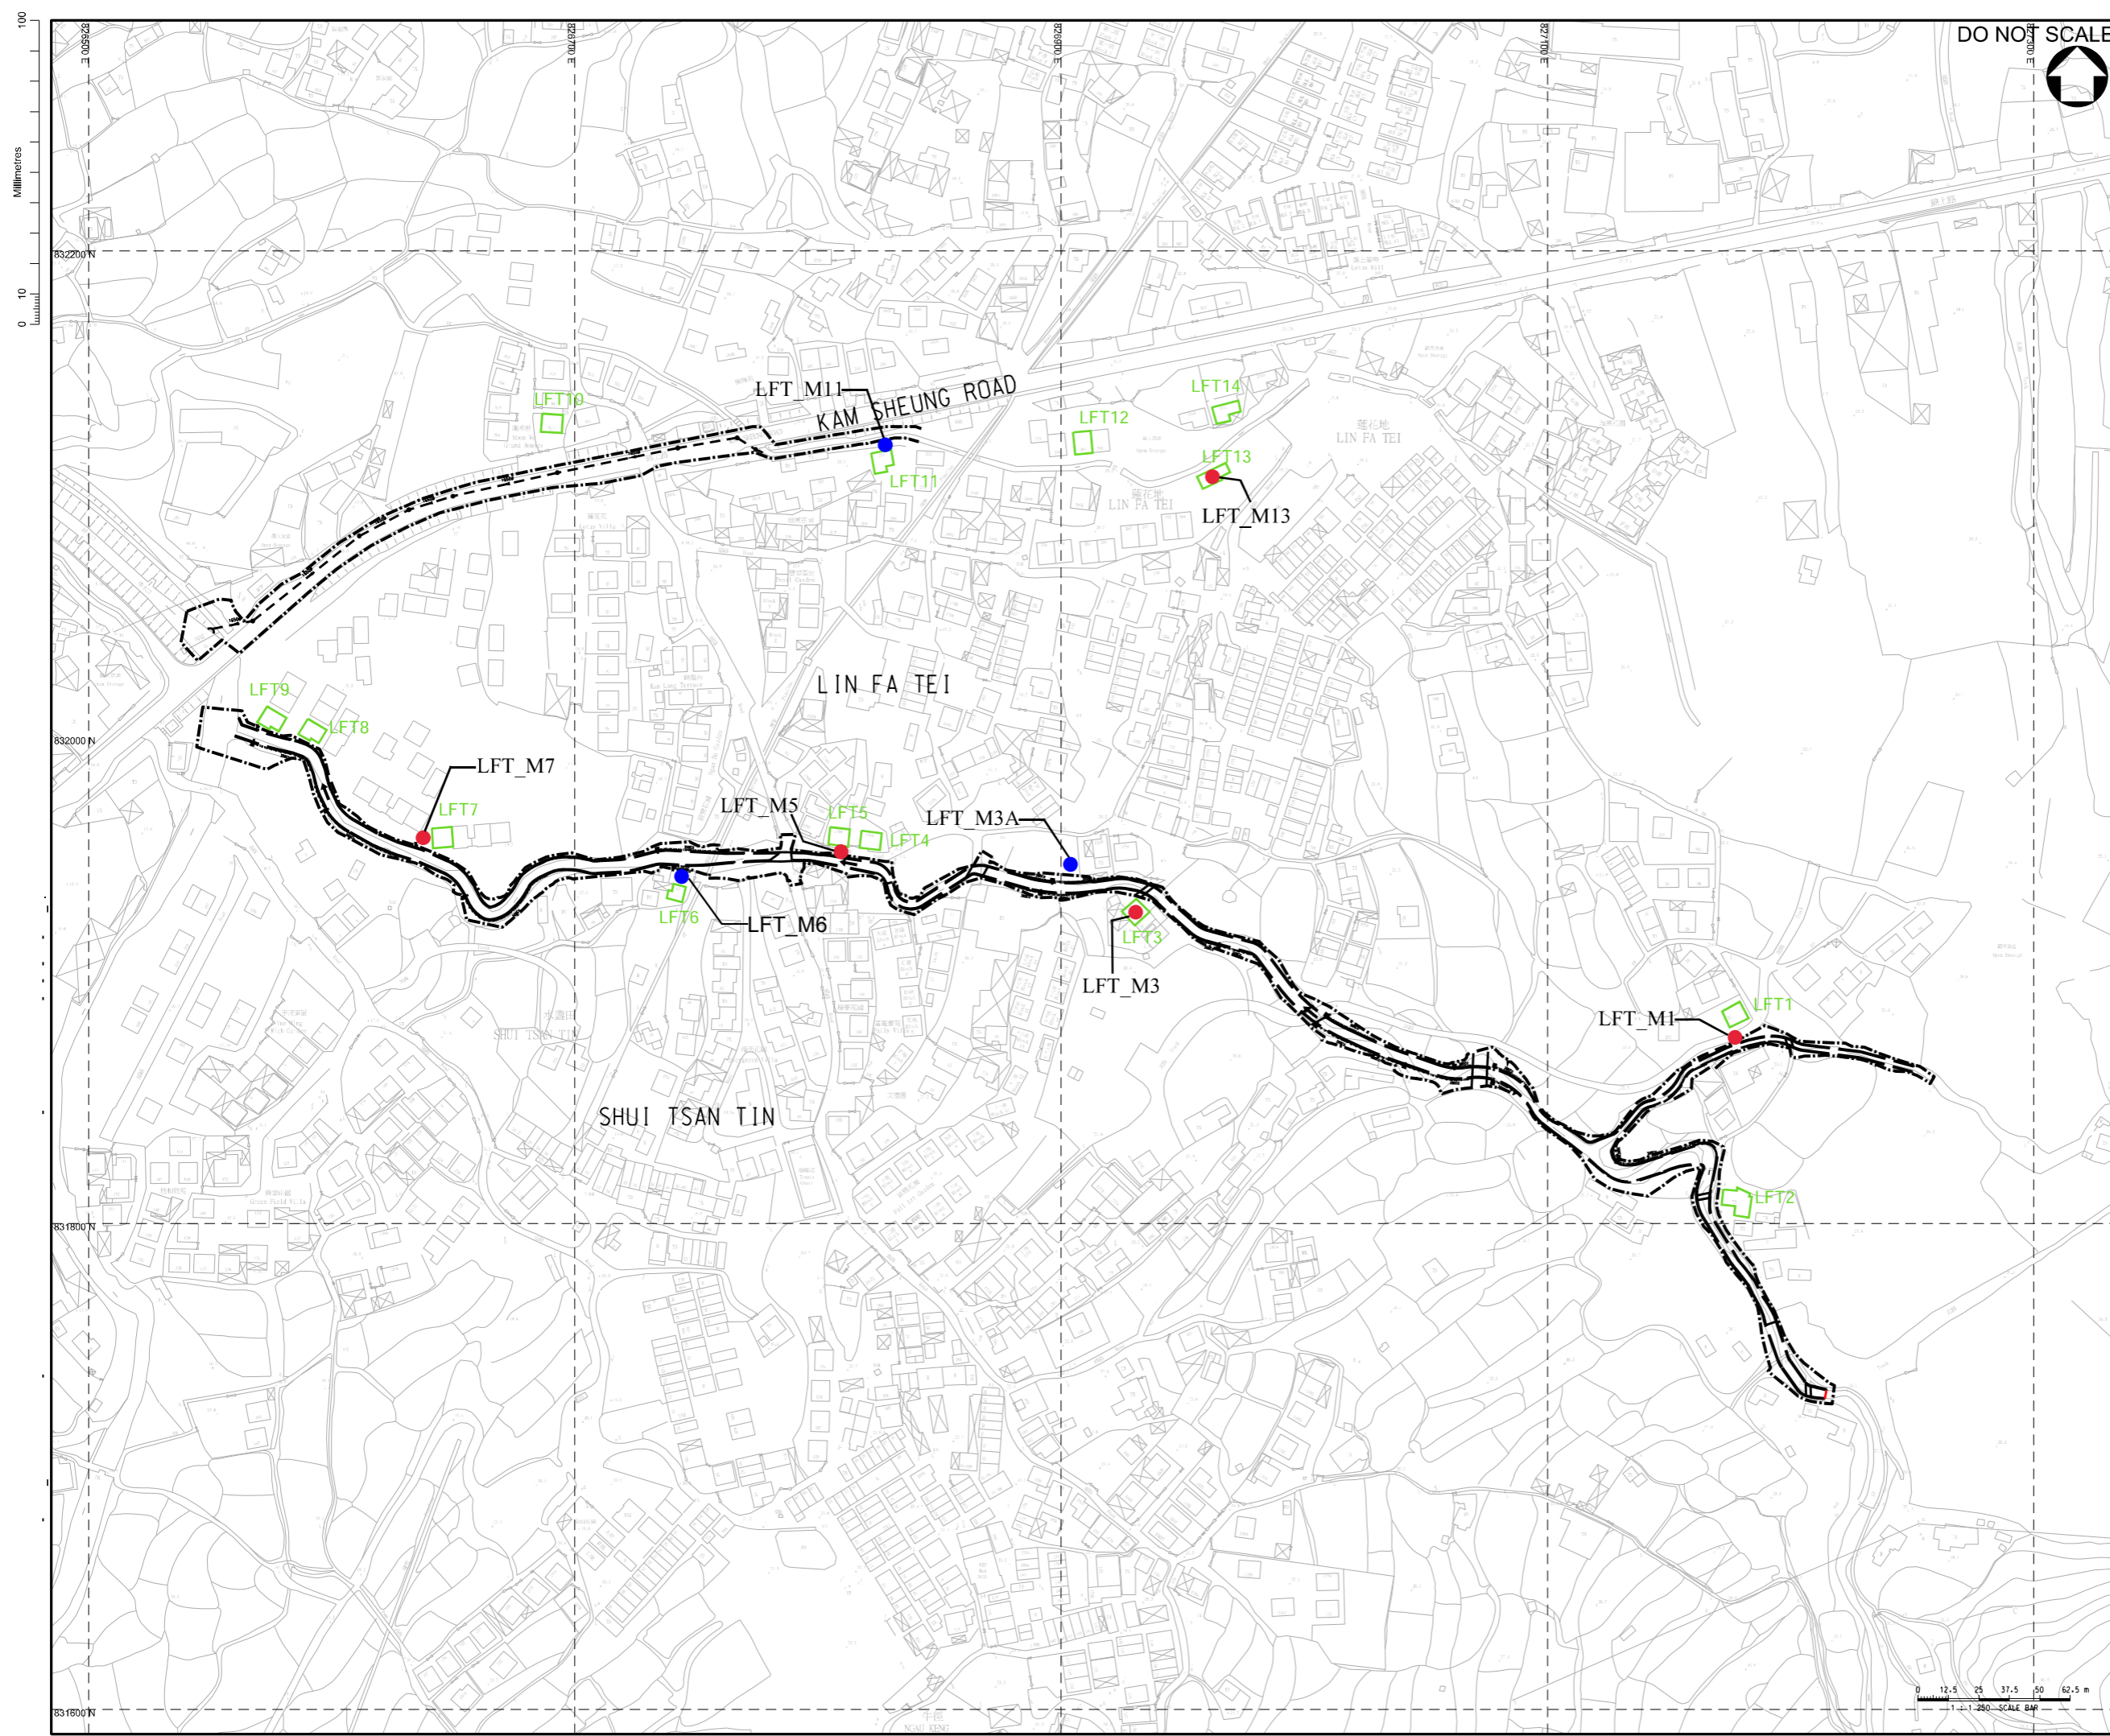

**KEY PLAN**  
N.T.S.

- LEGEND:**
- WORKS BOUNDARY
  - RECTANGULAR CHANNEL
  - NOISE SENSITIVE RECEIVER
  - NOISE MONITORING STATION
  - ALTERNATIVE NOISE MONITORING STATION

| Rev. | Date     | Description           | By | CHK'd | App'd | Suitability |
|------|----------|-----------------------|----|-------|-------|-------------|
| A    | NOV 2022 | TENDER ADDENDUM NO. 4 |    | SHC   | WCTT  | KP          |
| -    | JUL 2022 | ISSUE FOR TENDER      |    | SHC   | WCTT  | KP          |

Drawing Status: **CONTRACT**

**ATKINS**  
Member of the SNC-Lavalin Group

Client: 渠務署  
Drainage Services Department

Project Management Division

Contract Title:  
CONTRACT NO. DC/2022/02  
DRAINAGE IMPROVEMENT WORKS  
AT YUEN LONG -  
STAGE 2


Drawing Title:  
**Noise Monitoring Locations at  
Lin Fa Tei**

| Scale         | Designed | Drawn    | Checked  | Authorised |
|---------------|----------|----------|----------|------------|
| 1 : 1250      | SHC      | AC       | WCTT     | KP         |
| Original Size | Date     | Date     | Date     | Date       |
| A1            | JUL 2022 | JUL 2022 | JUL 2022 | JUL 2022   |

Drawing Number: **Figure 3.1c**


100  
0 10  
Millimetres

DO NOT SCALE

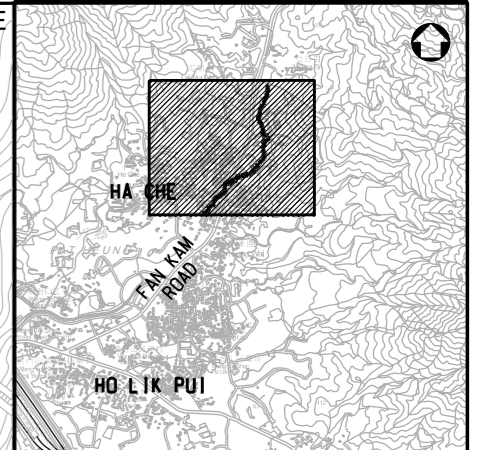

**KEY PLAN**  
N.T.S.

- LEGEND:**
- WORKS BOUNDARY
  - RECTANGULAR CHANNEL
  - NOISE SENSITIVE RECEIVER
  - NOISE MONITORING STATION
  - ALTERNATIVE NOISE MONITORING STATION

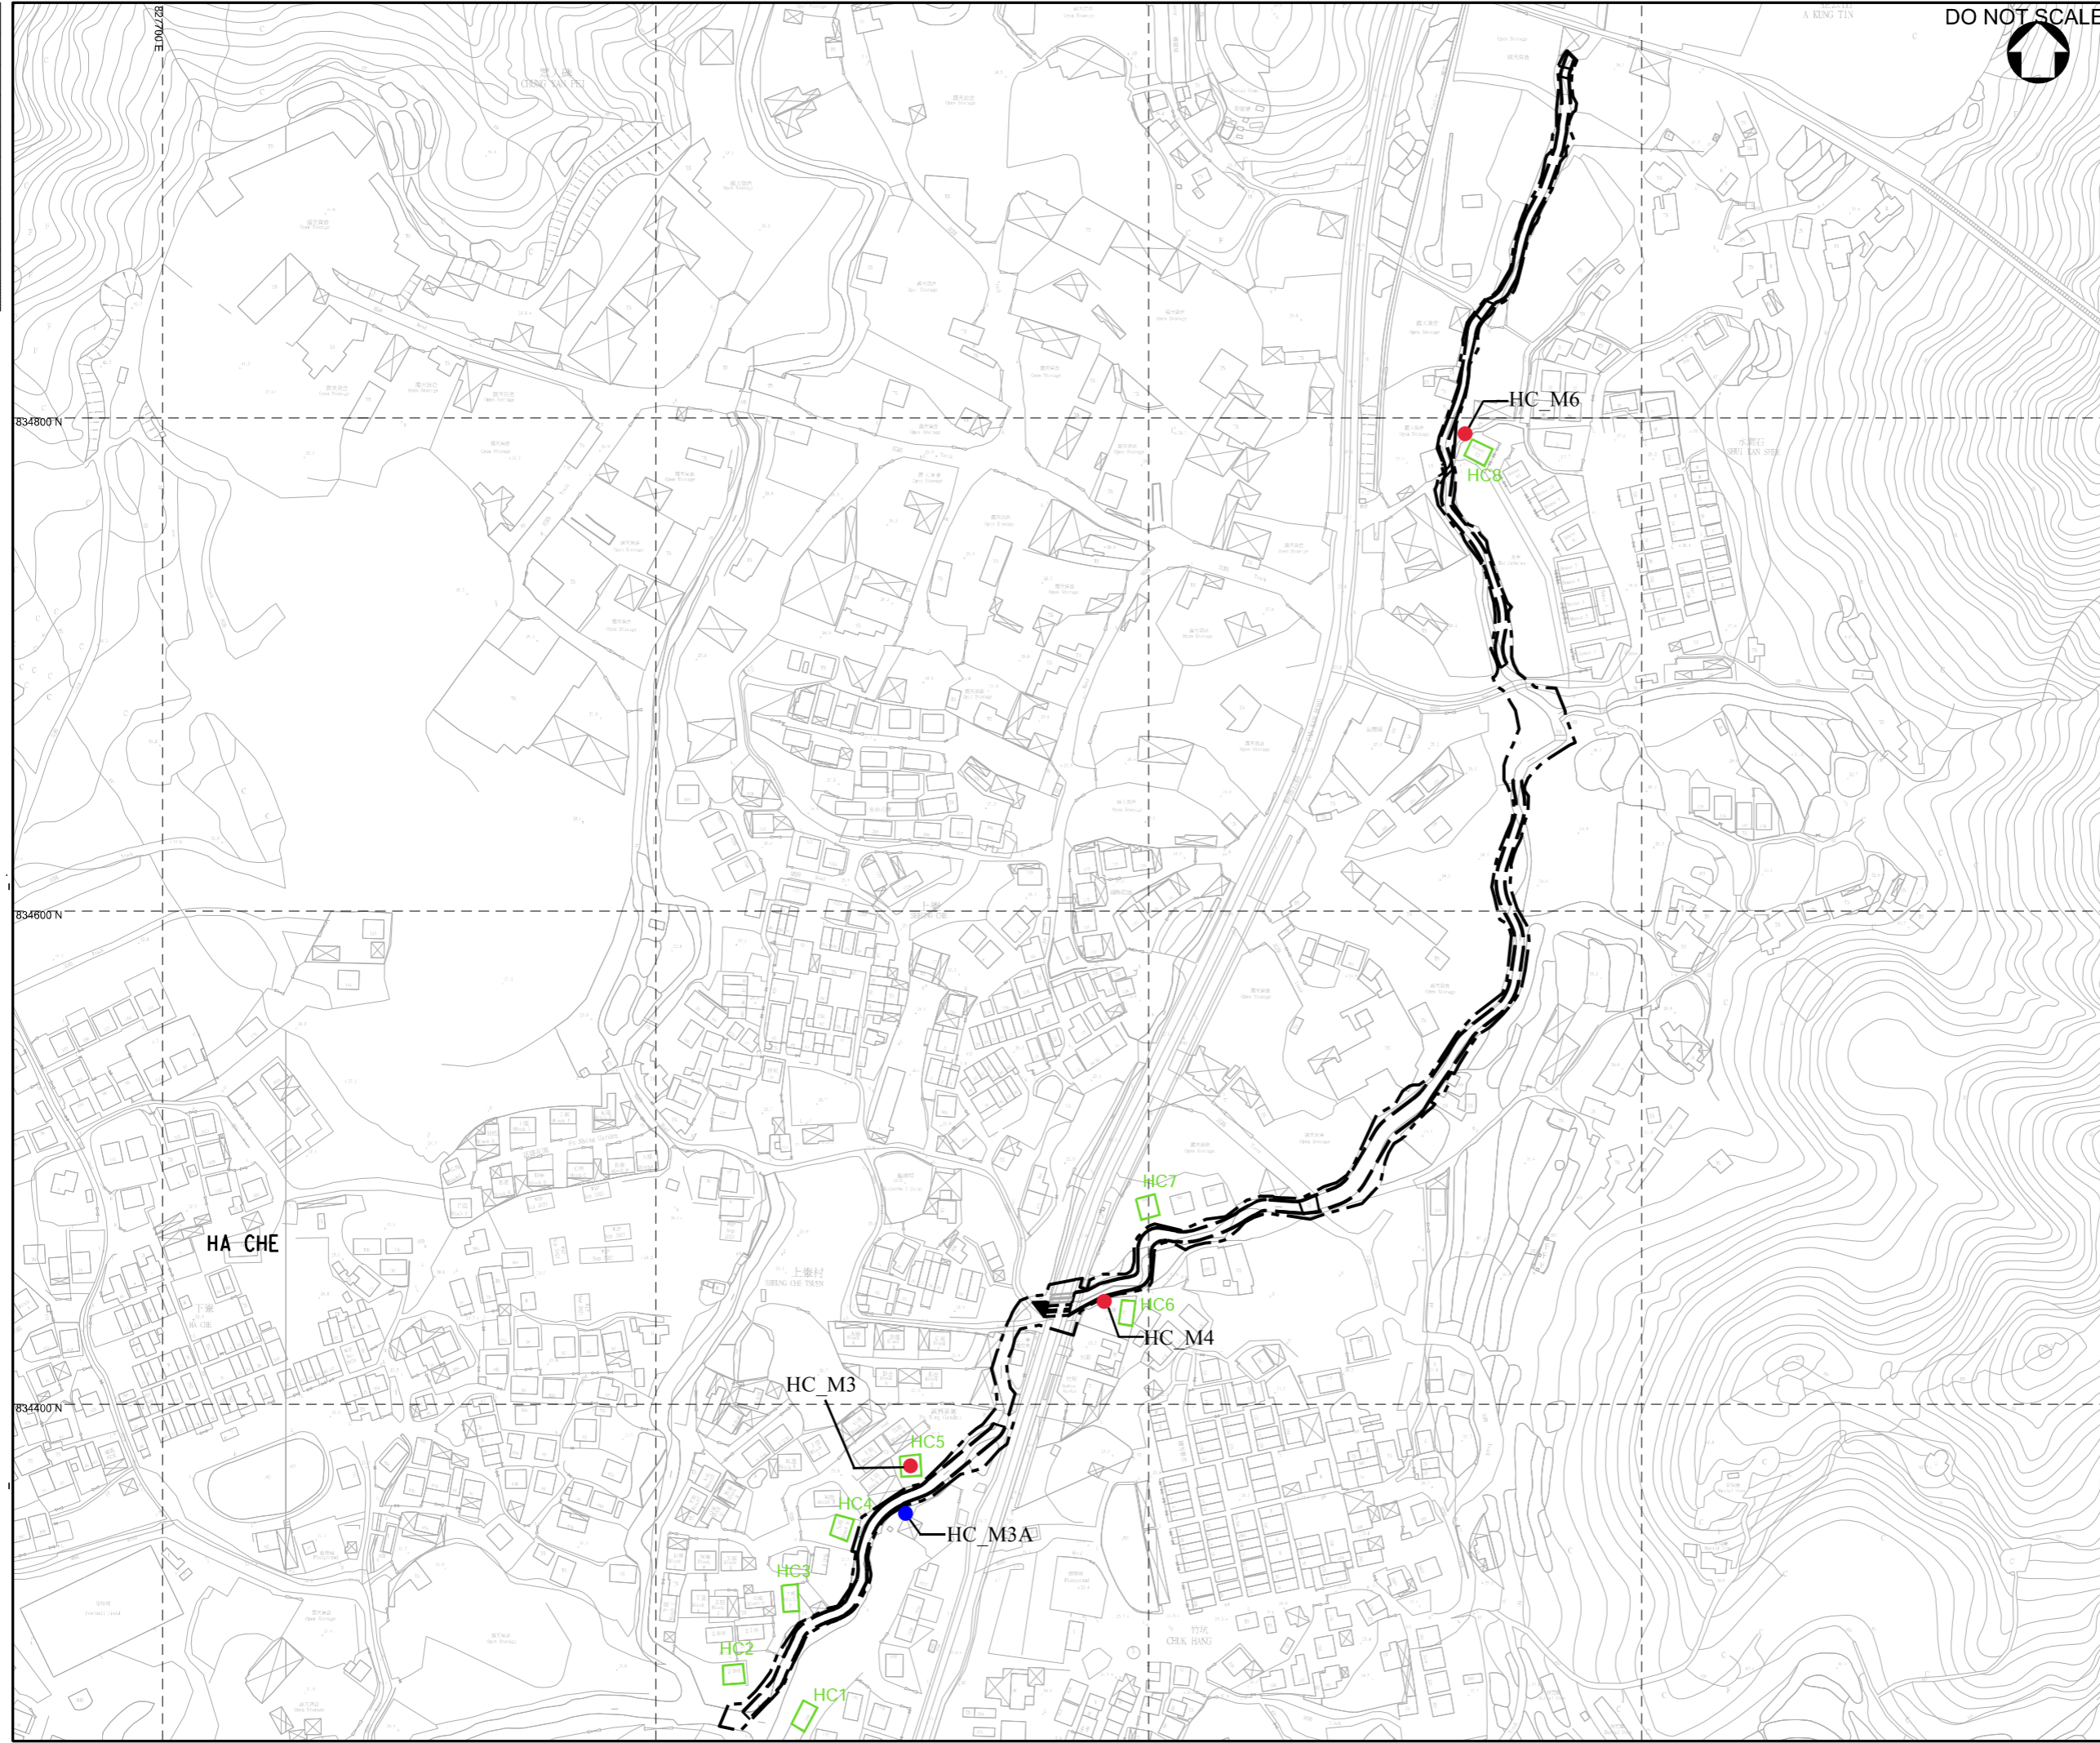

|                                 |          |                       |     |      |                         |
|---------------------------------|----------|-----------------------|-----|------|-------------------------|
| Rev.                            | Date     | Description           | By  | Chkd | App'd                   |
| A                               | NOV 2022 | TENDER ADDENDUM NO. 4 | SHC | WCTT | KP                      |
| -                               | JUL 2022 | ISSUE FOR TENDER      | SHC | WCTT | KP                      |
| Drawing Status: <b>CONTRACT</b> |          |                       |     |      | Suitability: <b>III</b> |

**ATKINS**  
Member of the SNC-Lavalin Group

Client: 渠務署  
Drainage Services Department

Project Management Division

Contract Title: CONTRACT NO. DC/2022/02  
DRAINAGE IMPROVEMENT WORKS  
AT YUEN LONG -  
STAGE 2

Drawing Title: **Noise Monitoring Locations at Ha Che**

|                |          |          |          |            |
|----------------|----------|----------|----------|------------|
| Scale          | Designed | Drawn    | Checked  | Authorised |
| 1 : 1250       | SHC      | AC       | WCTT     | KP         |
| Original Size  | Date     | Date     | Date     | Date       |
| A1             | JUL 2022 | JUL 2022 | JUL 2022 | JUL 2022   |
| Drawing Number | Revision |          |          |            |

Figure 3.1d