


**Figure 1.1 General Site Location Plan**

User name: LEUNG329 Date: 07/02/2023 Time: 10:01:16  
 File name: P:\CNHKA\GIS\Projects\154336 - CE 22 2013 (DS) \Yuen Long Stage 1\Contract DC202202\Contract Doc\Volume 3\15-Drawings\General\5124336-TD-C2-GEN-0000\_A.dgn

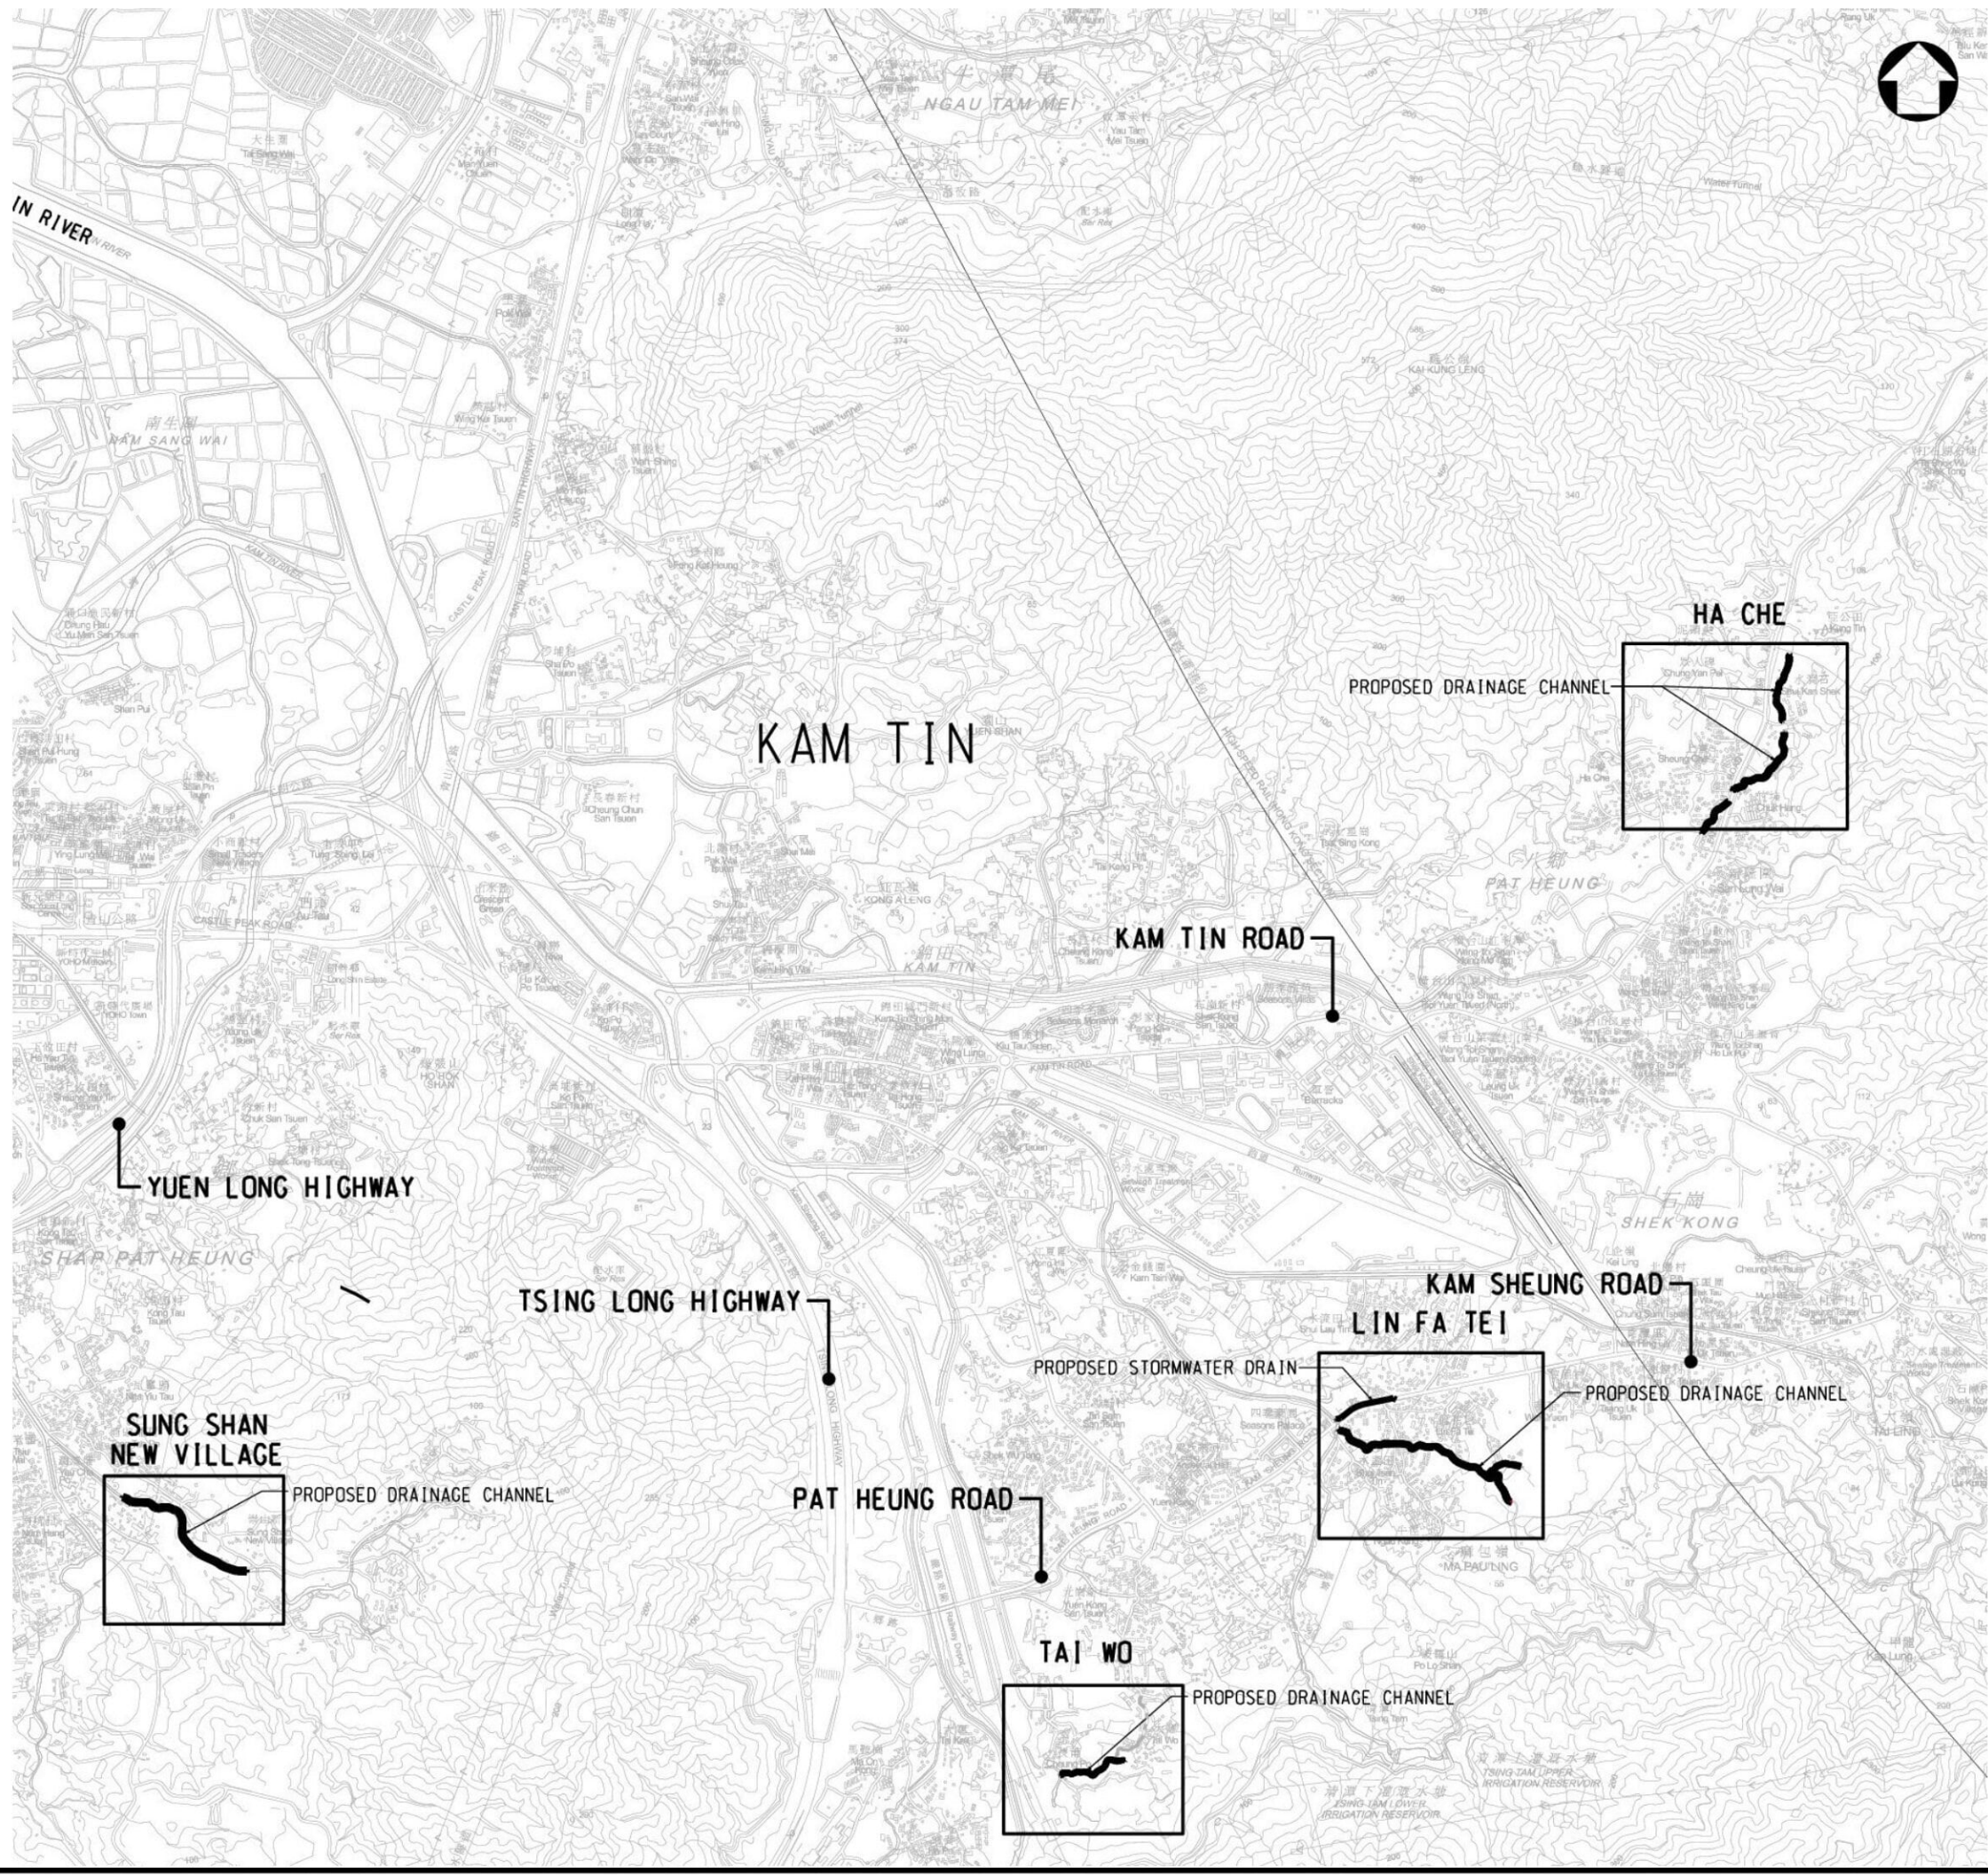

Rev.	Date	Description	By	Chk'd	App'd
A	OCT 2022	TENDER ADDENDUM NO.3	SHC	WCTT	KP
-	JUL 2022	ISSUE FOR TENDER	SHC	WCTT	KP

Drawing Status: **CONTRACT**

**ATKINS**  
 Member of the SNC-Lavalin Group

Client: **渠務署**  
 Drainage Services Department  
**工程管理部**  
 Project Management Division

Contract Title:  
**CONTRACT NO. DC/2022/02**  
**DRAINAGE IMPROVEMENT WORKS**  
**AT YUEN LONG -**  
**STAGE 2**

Drawing Title:  
**SITE LOCATION PLAN**

Scale	Designed	Drawn	Checked	Authorised
N.T.S.	SHC	AC	WCTT	KP

Original Size	Date	Date	Date	Date
A1	JUL 2022	JUL 2022	JUL 2022	JUL 2022

Drawing Number: **Figure 1.1**      Revision: **A**