


**Figure 2.1 Impact Water Quality Monitoring Locations**

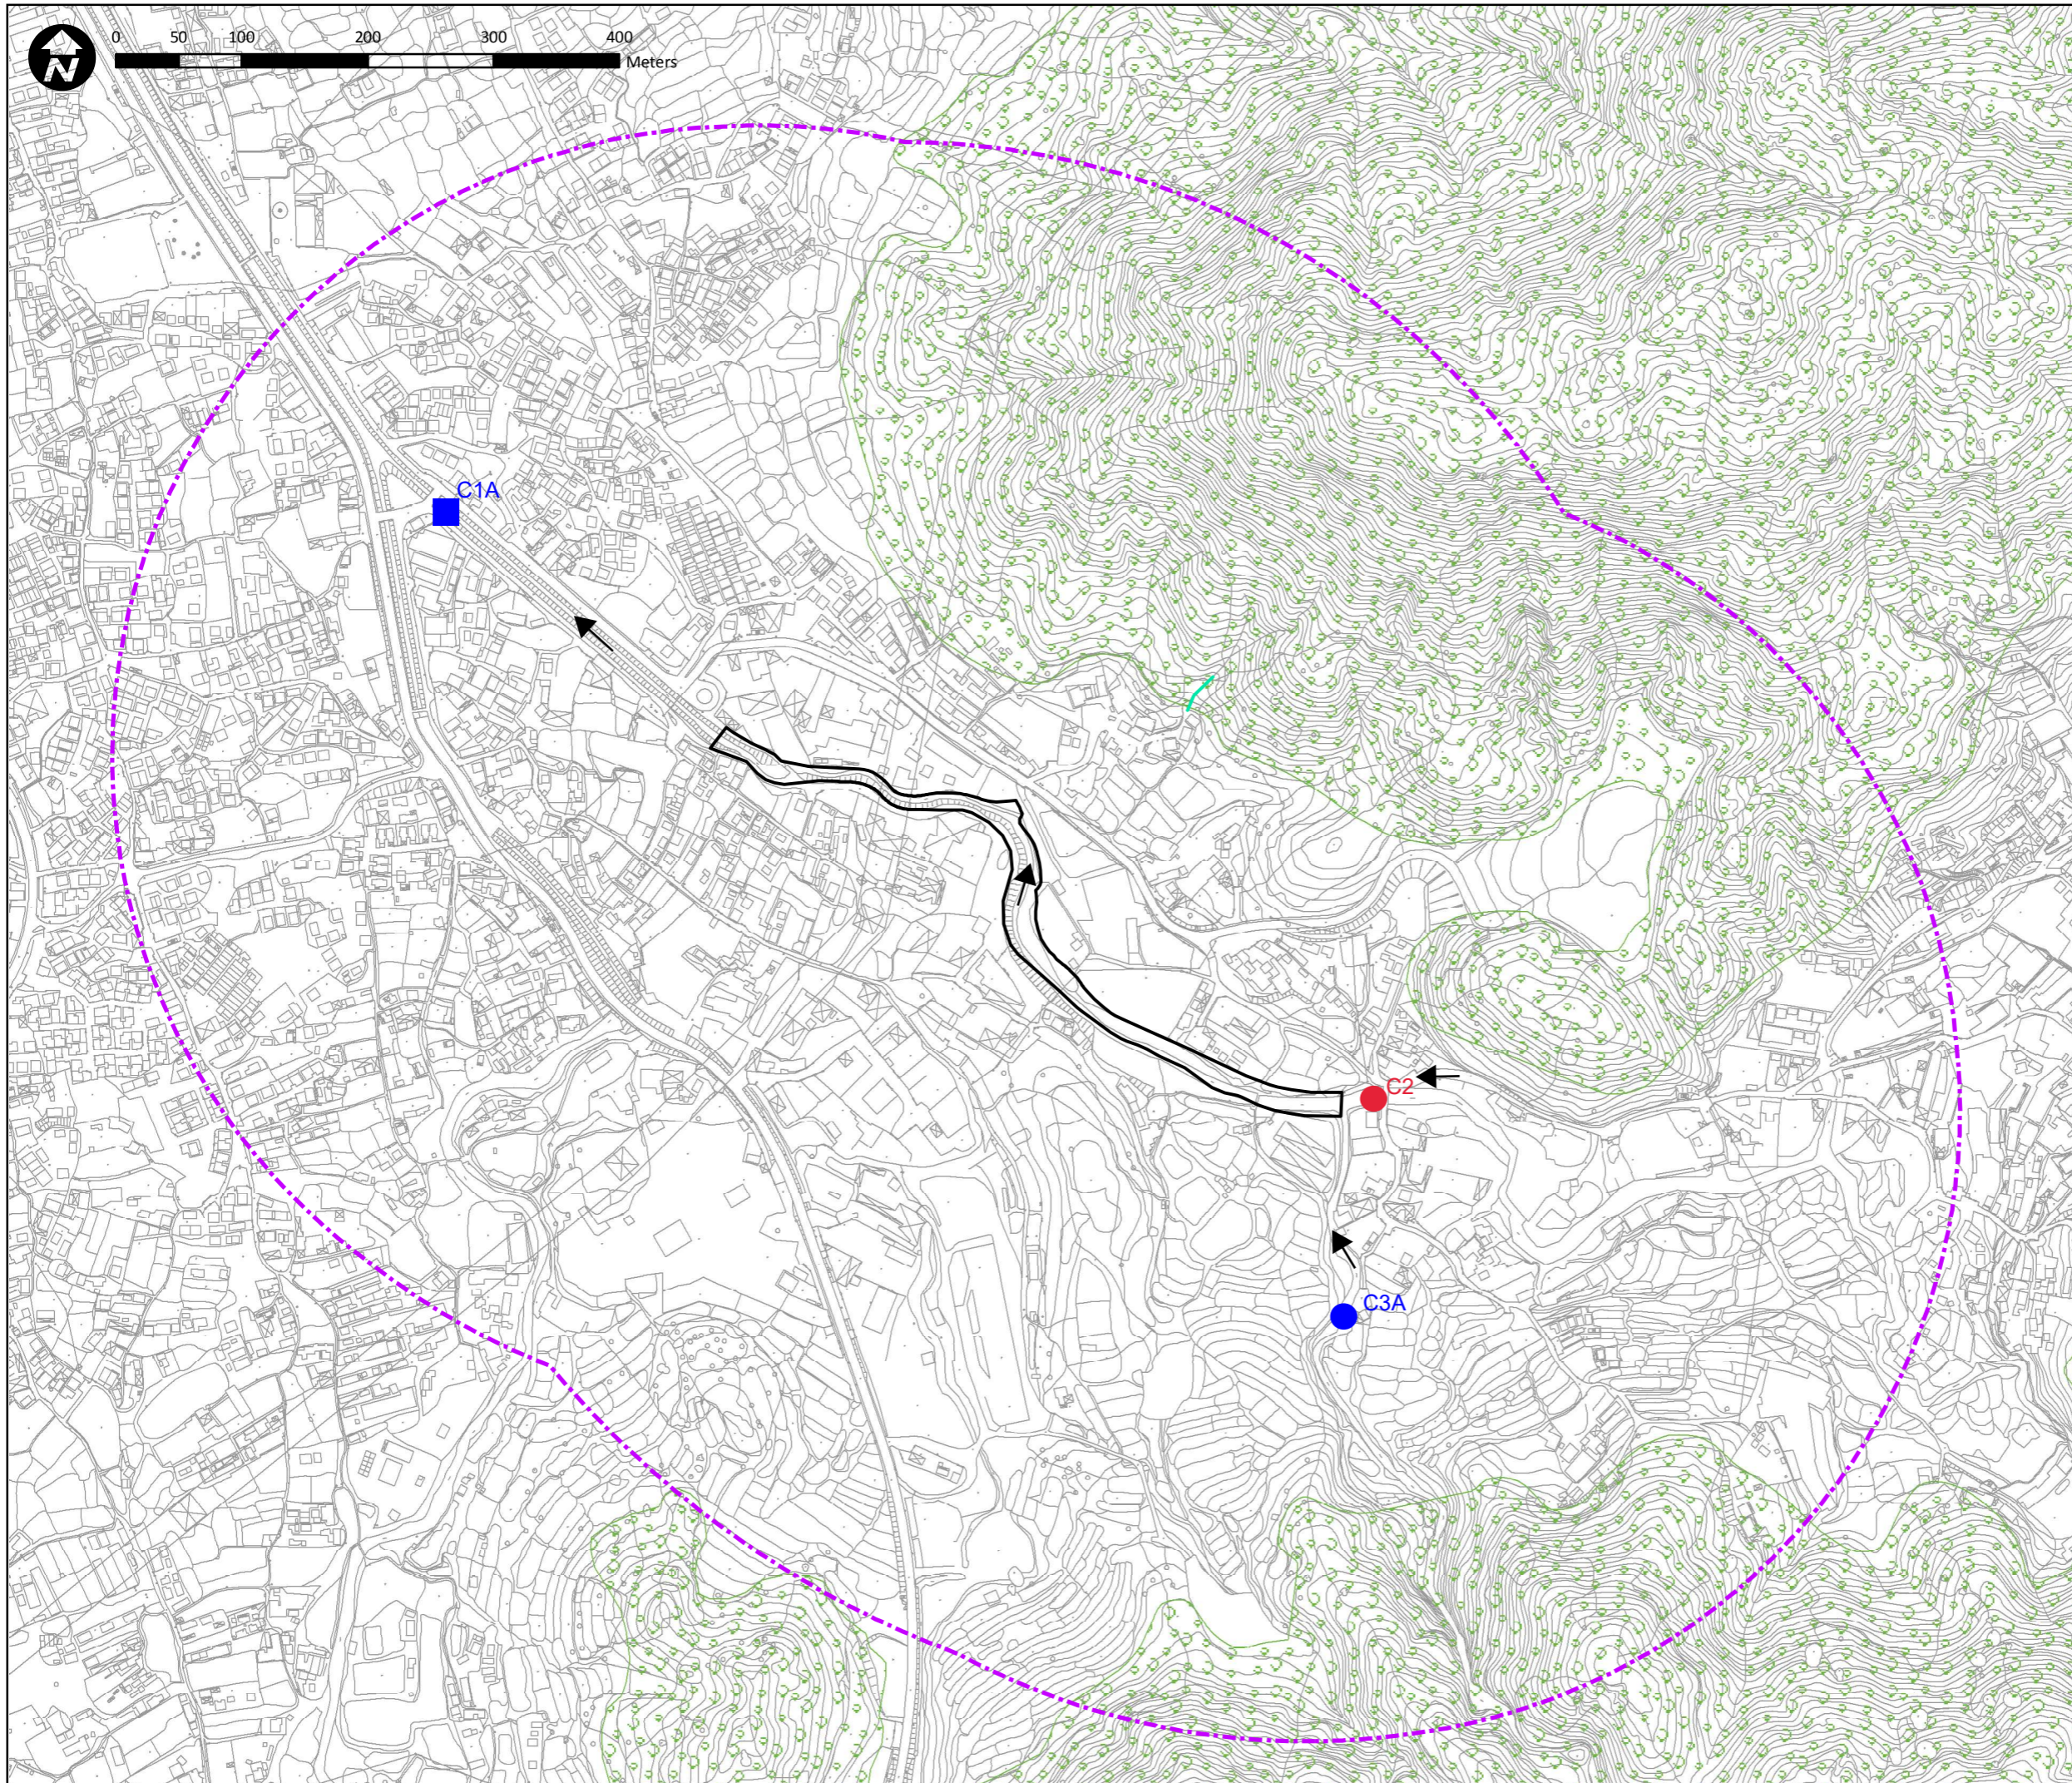


- Legend:
- Work Limit Boundary
  - 500 m study area
  - Control Station
  - Alternative Control Station
  - Alternative Impact Station
  - ← Flow direction

Project Title:  
**CONTRACT NO. DC/2022/02  
 DRAINAGE IMPROVEMENT WORKS  
 AT YUEN LONG -  
 STAGE 2**

Figure Title:  
**Water Quality Monitoring Locations at  
 Sung Shan New Village**

Drawn by:	Scale: 1:5,000 on A3
Checked By:	Date:
Approved by:	
Figure Number: <b>Figure 2.1a</b>	Revision: <b>R1</b>


0 10 100  
Millimetres

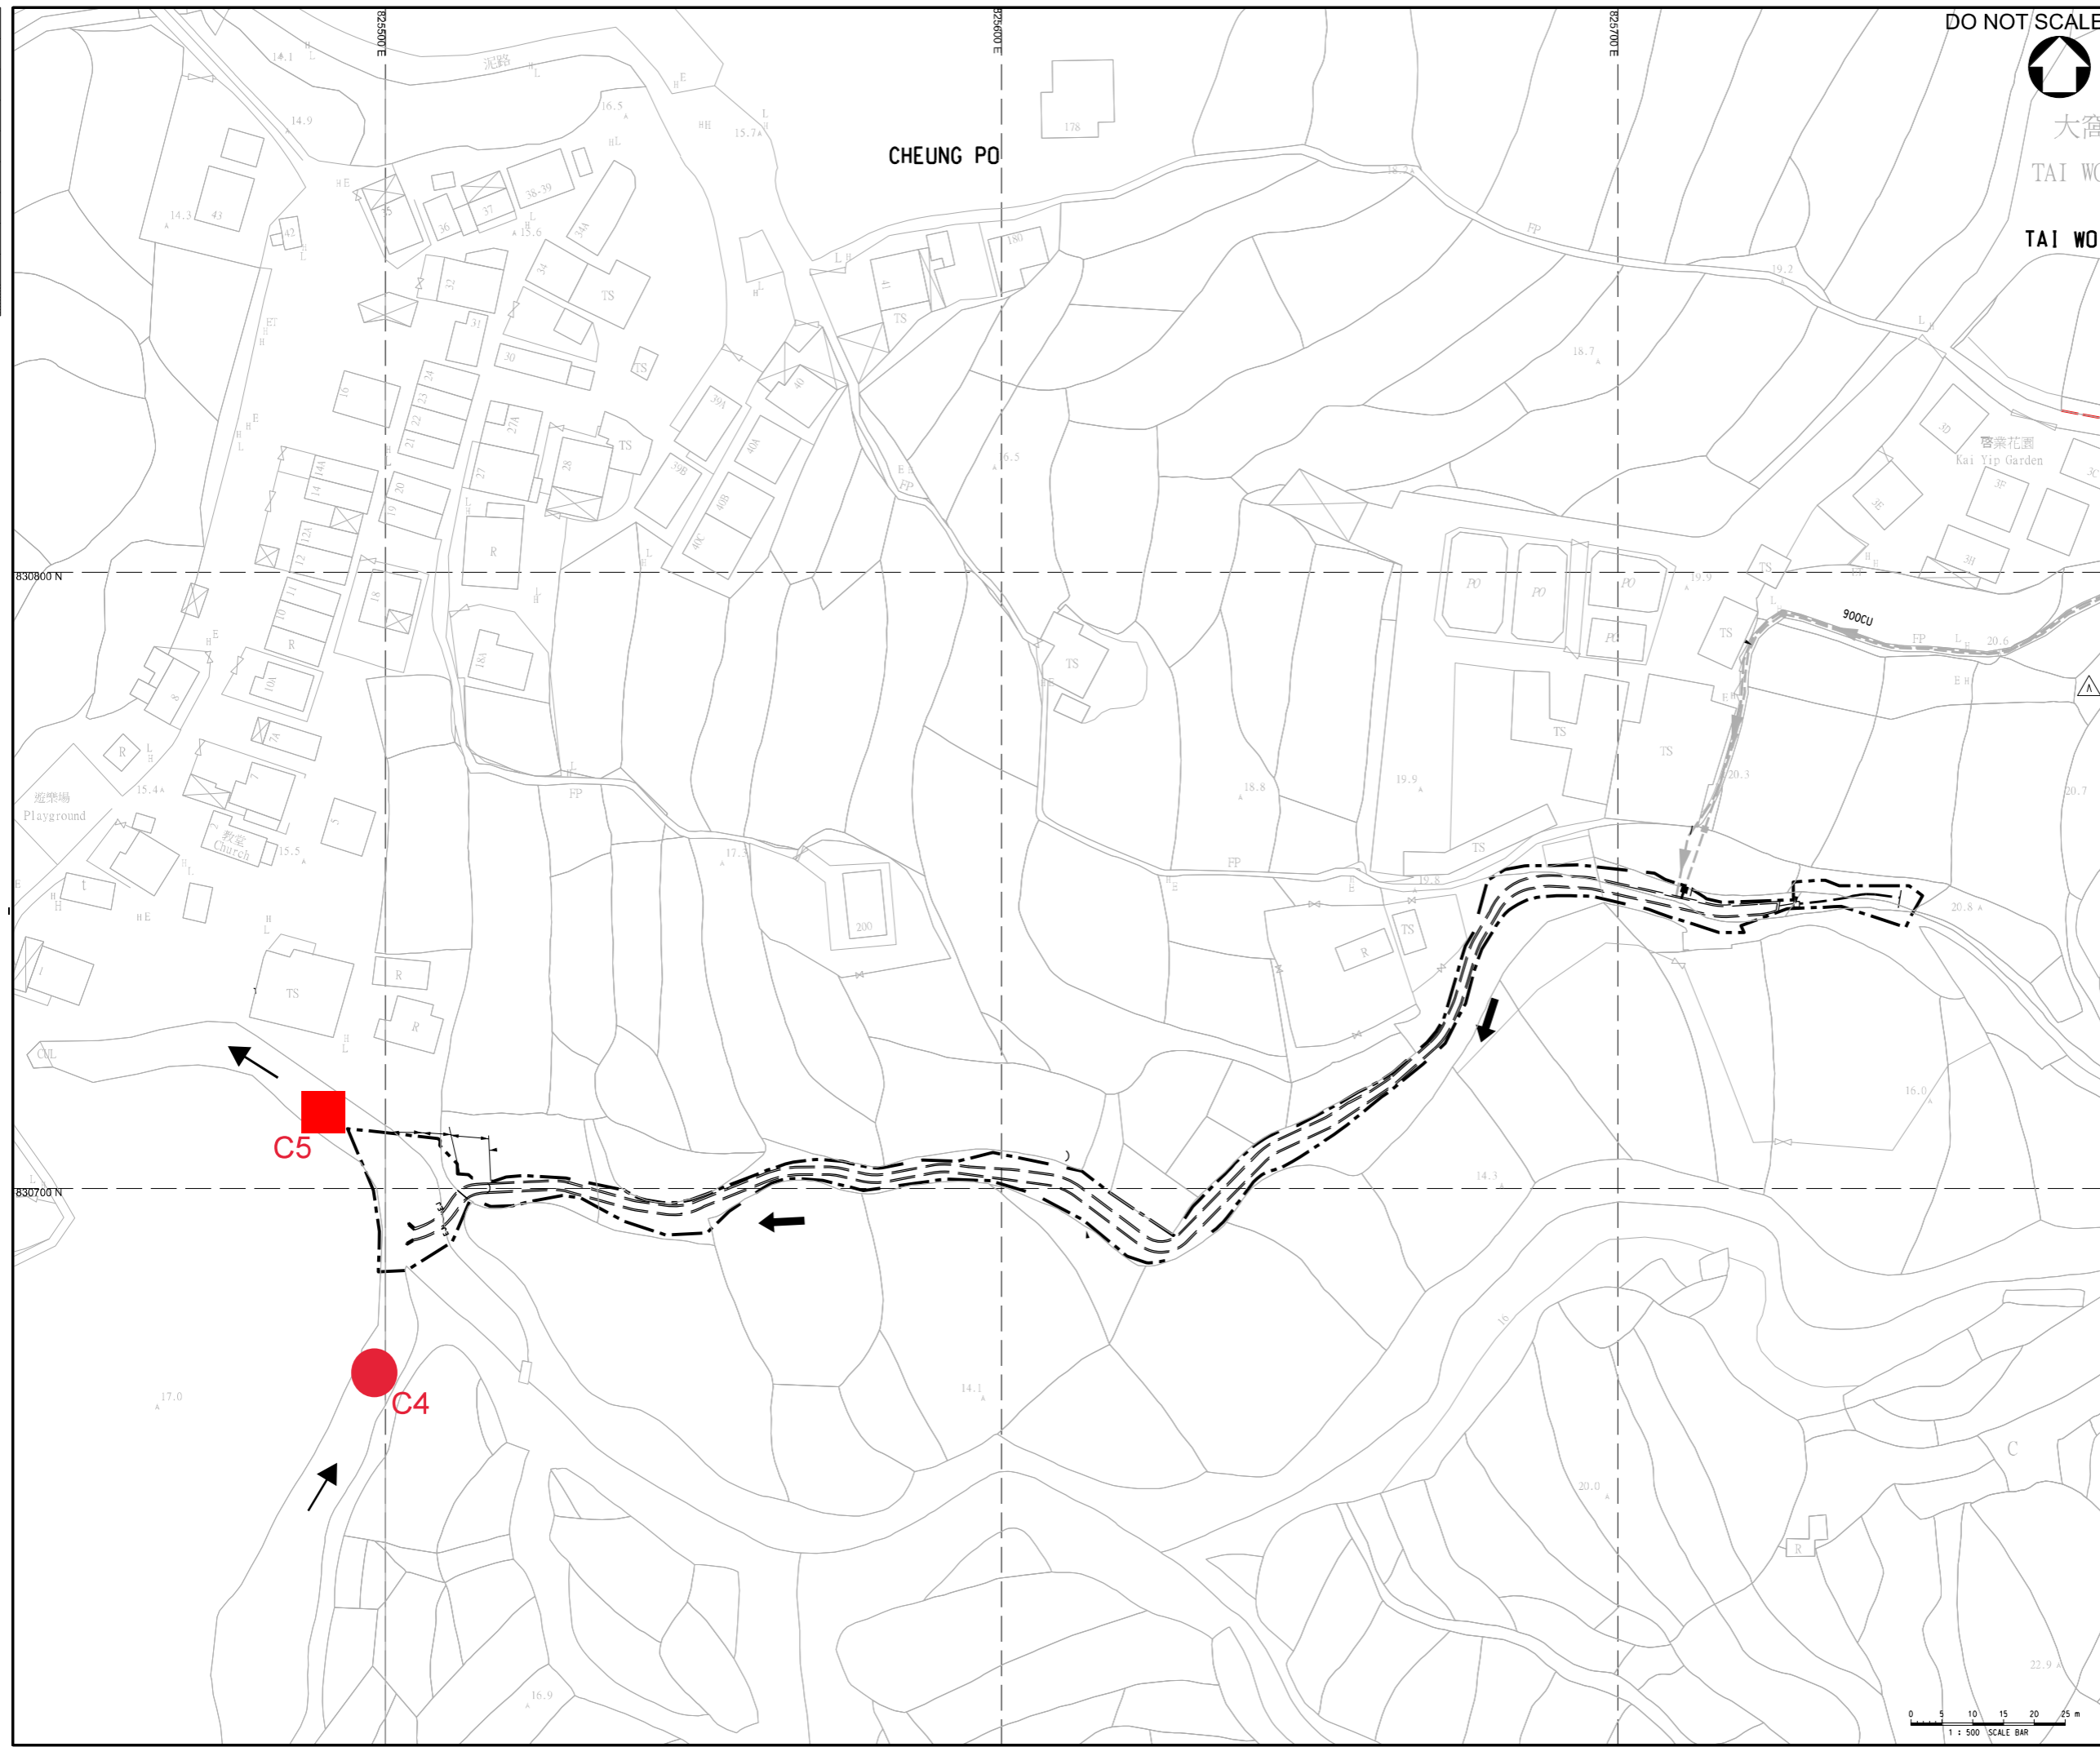

DO NOT SCALE



大窩  
TAI WO  
TAI WO

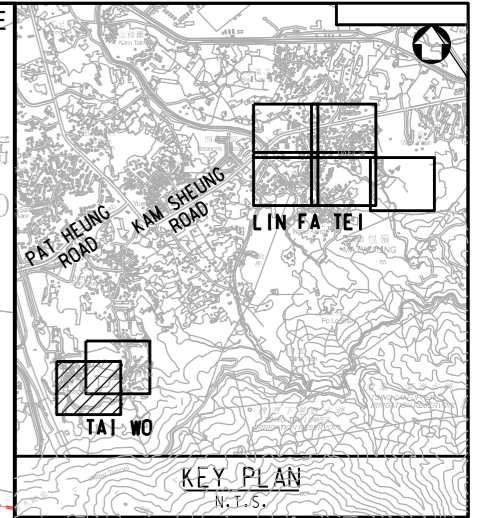

- LEGEND:**
- WORKS BOUNDARY
  - RECTANGULAR CHANNEL
  - Control Station
  - Impact Station
  - Flow Direction

Rev.	Date	Description	By	Chkd	App'd	Suitability
A	OCT 2022	TENDER ADDENDUM NO.3	SHC	WCTT	KP	
-	JUL 2022	ISSUE FOR TENDER	SHC	WCTT	KP	

Drawing Status: **CONTRACT**


**ATKINS**  
Member of the SNC-Lavalin Group

Client: **渠務署**  
Drainage Services Department  
**工程管理部**  
Project Management Division


Contract Title: **CONTRACT NO. DC/2022/02  
DRAINAGE IMPROVEMENT WORKS  
AT YUEN LONG -  
STAGE 2**

Drawing Title: **Water Quality Monitoring Locations  
at Tai Wo**

Scale:	Designed:	Drawn:	Checked:	Authorised:
1 : 500	SHC	AC	WCTT	KP
Original Size:	Date:	Date:	Date:	Date:
A1	JUL 2022	JUL 2022	JUL 2022	JUL 2022
Drawing Number:	Figure 2.1b			Revision:

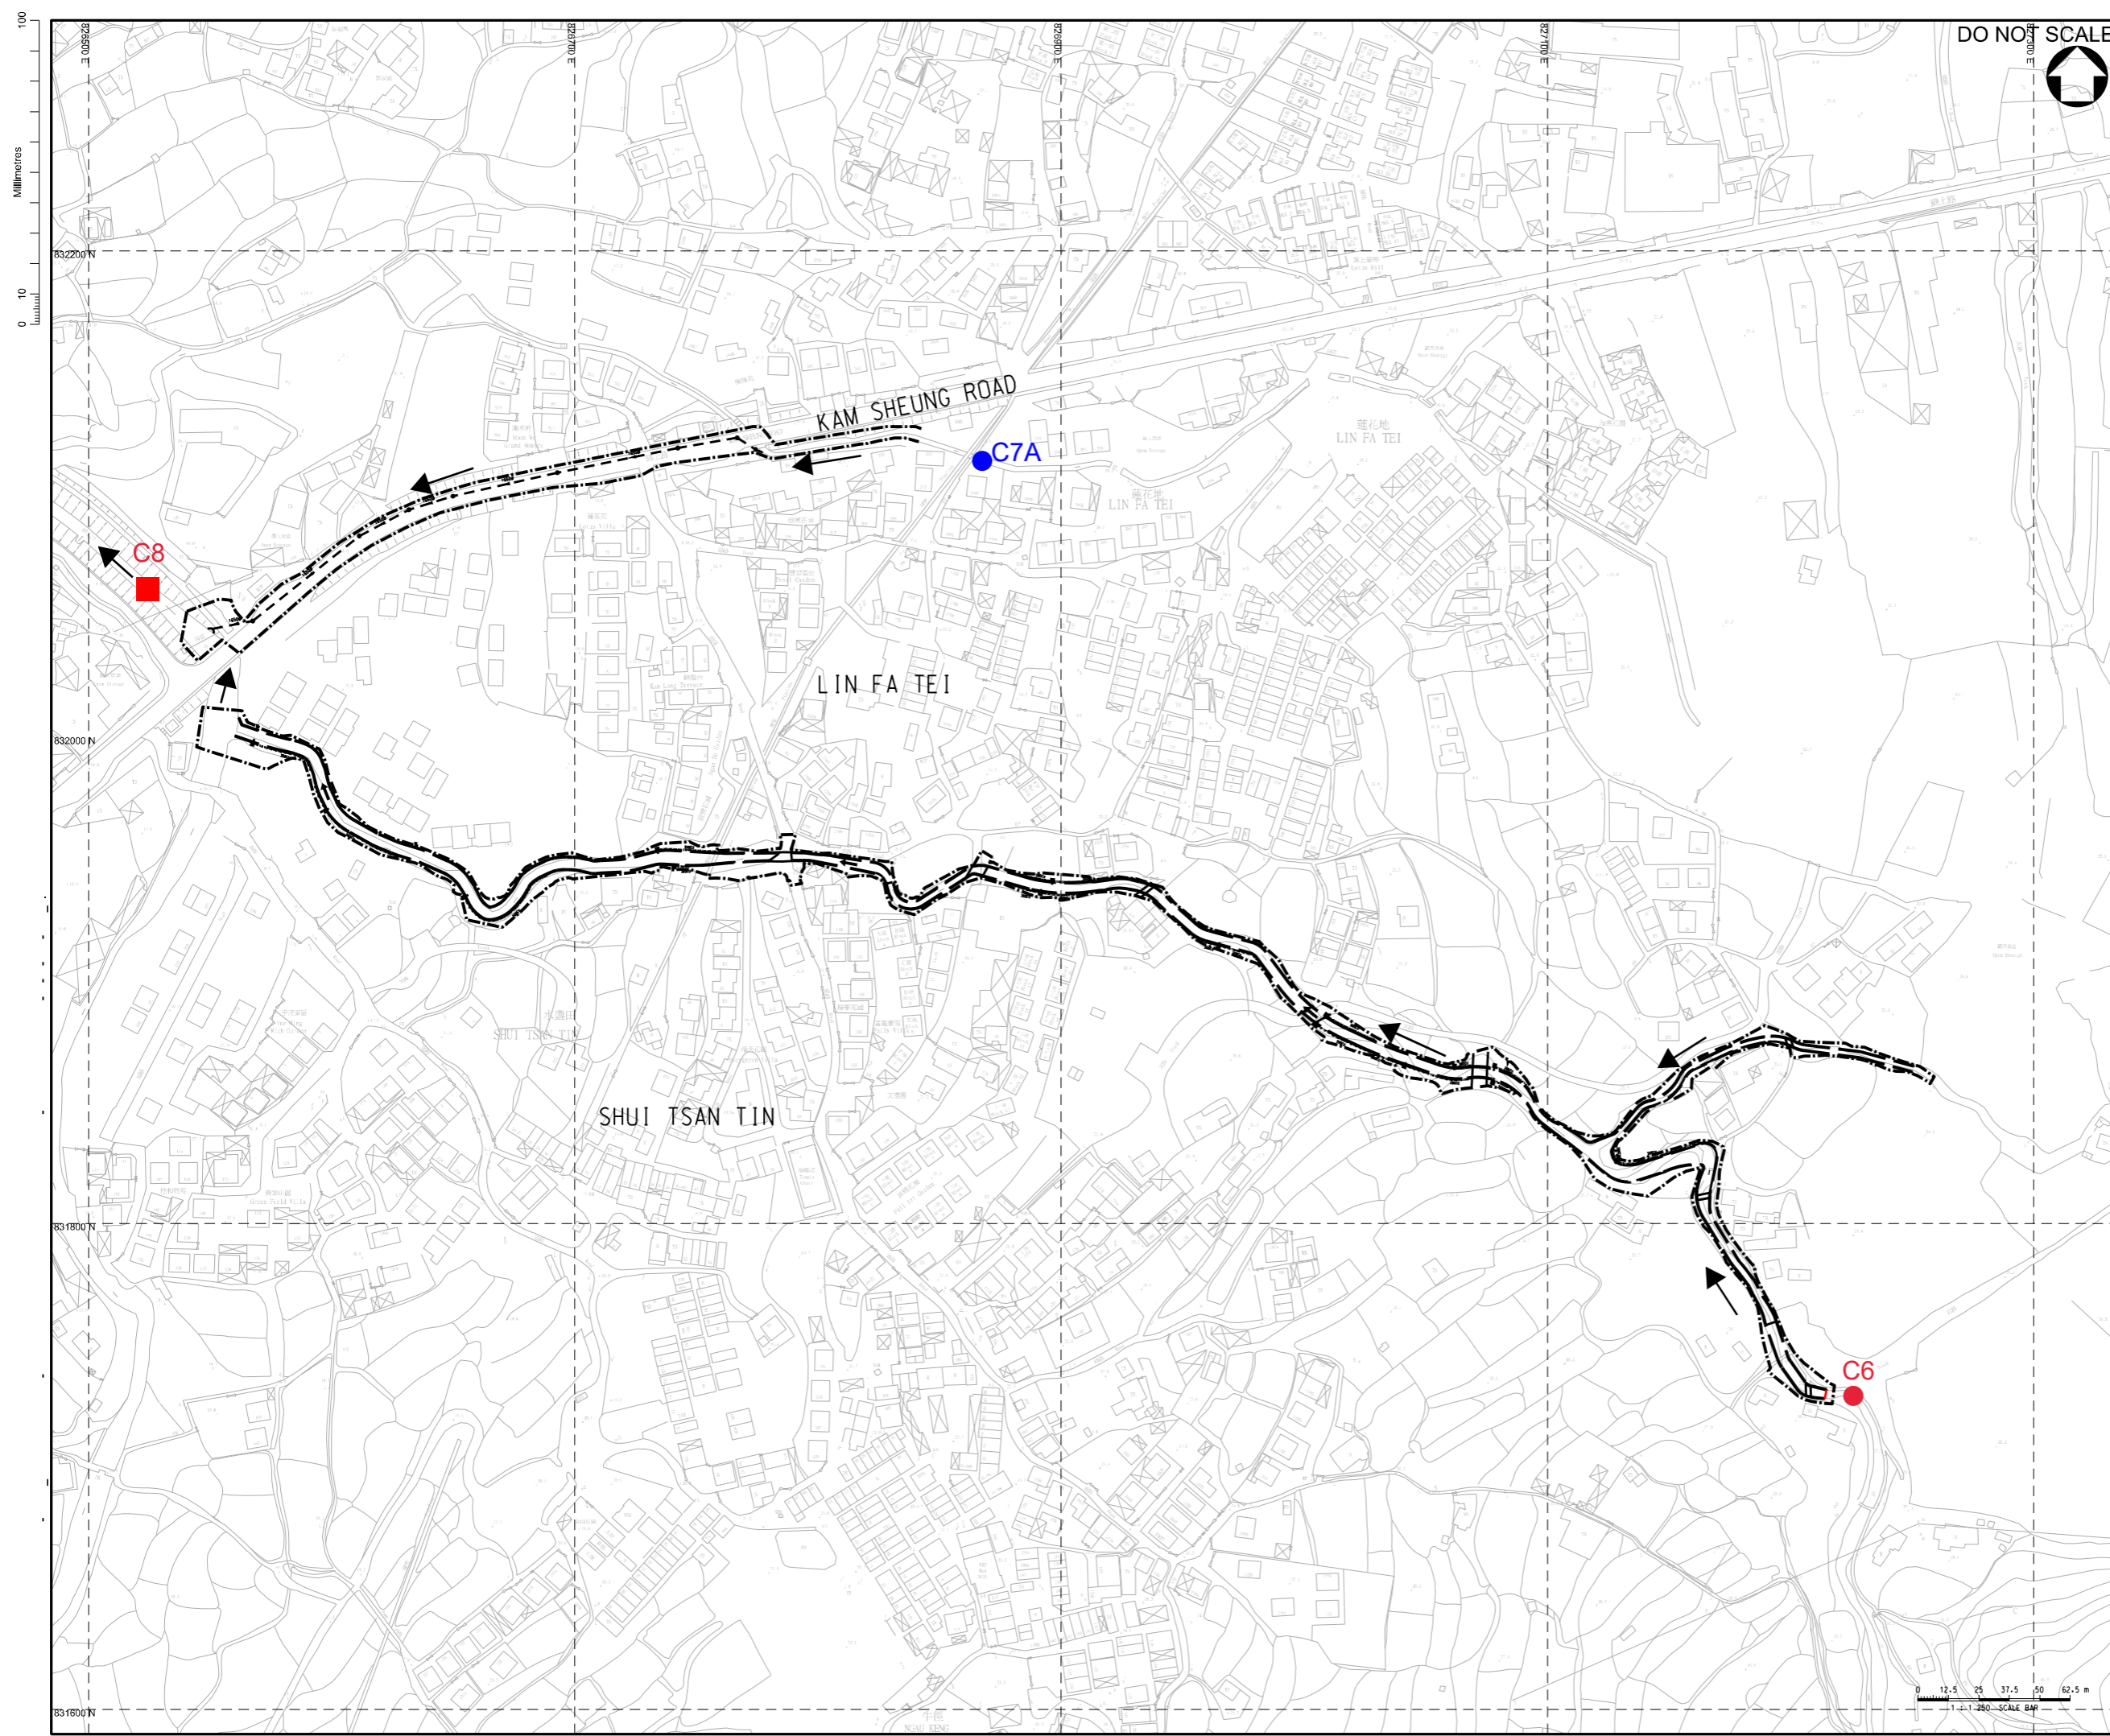

DO NOT SCALE

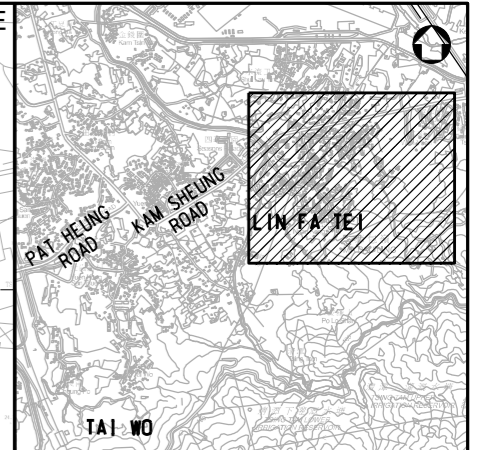

KEY PLAN  
N.T.S.

- LEGEND:**
- WORKS BOUNDARY
  - RECTANGULAR CHANNEL
  - 450 CU COVERED U-CHANNEL WITH NON-HEAVY DUTY PRECAST CONCRETE COVER
  - MANHOLE
  - Control Station
  - Alternative Control Station
  - Impact Station
  - Flow Direction

Rev.	Date	Description	By	CHK'd	App'd
A	NOV 2022	TENDER ADDENDUM NO. 4	SHC	WCTT	KP
-	JUL 2022	ISSUE FOR TENDER	SHC	WCTT	KP

Drawing Status: **CONTRACT**

**ATKINS**  
Member of the SNC-Lavalin Group

Client: **渠務署**  
Drainage Services Department  
**工程管理部**  
Project Management Division

Contract Title:  
CONTRACT NO. DC/2022/02  
DRAINAGE IMPROVEMENT WORKS  
AT YUEN LONG -  
STAGE 2



Drawing Title:  
**Water Quality Monitoring Locations  
at Lin Fa Tei**

Scale	Designed	Drawn	Checked	Authorised
1 : 1250	SHC	AC	WCTT	KP
Original Size	Date	Date	Date	Date
A1	JUL 2022	JUL 2022	JUL 2022	JUL 2022

Drawing Number: **Figure 2.1c**

0 10 100  
Millimetres

DO NOT SCALE

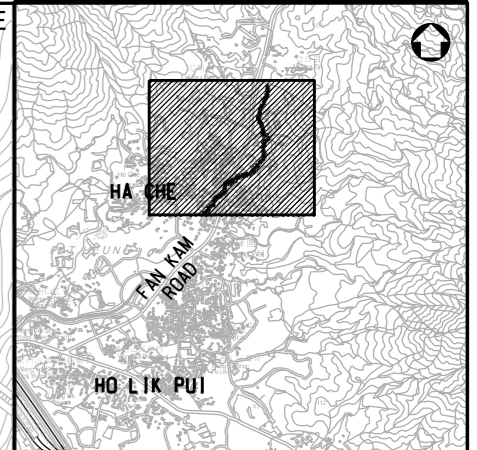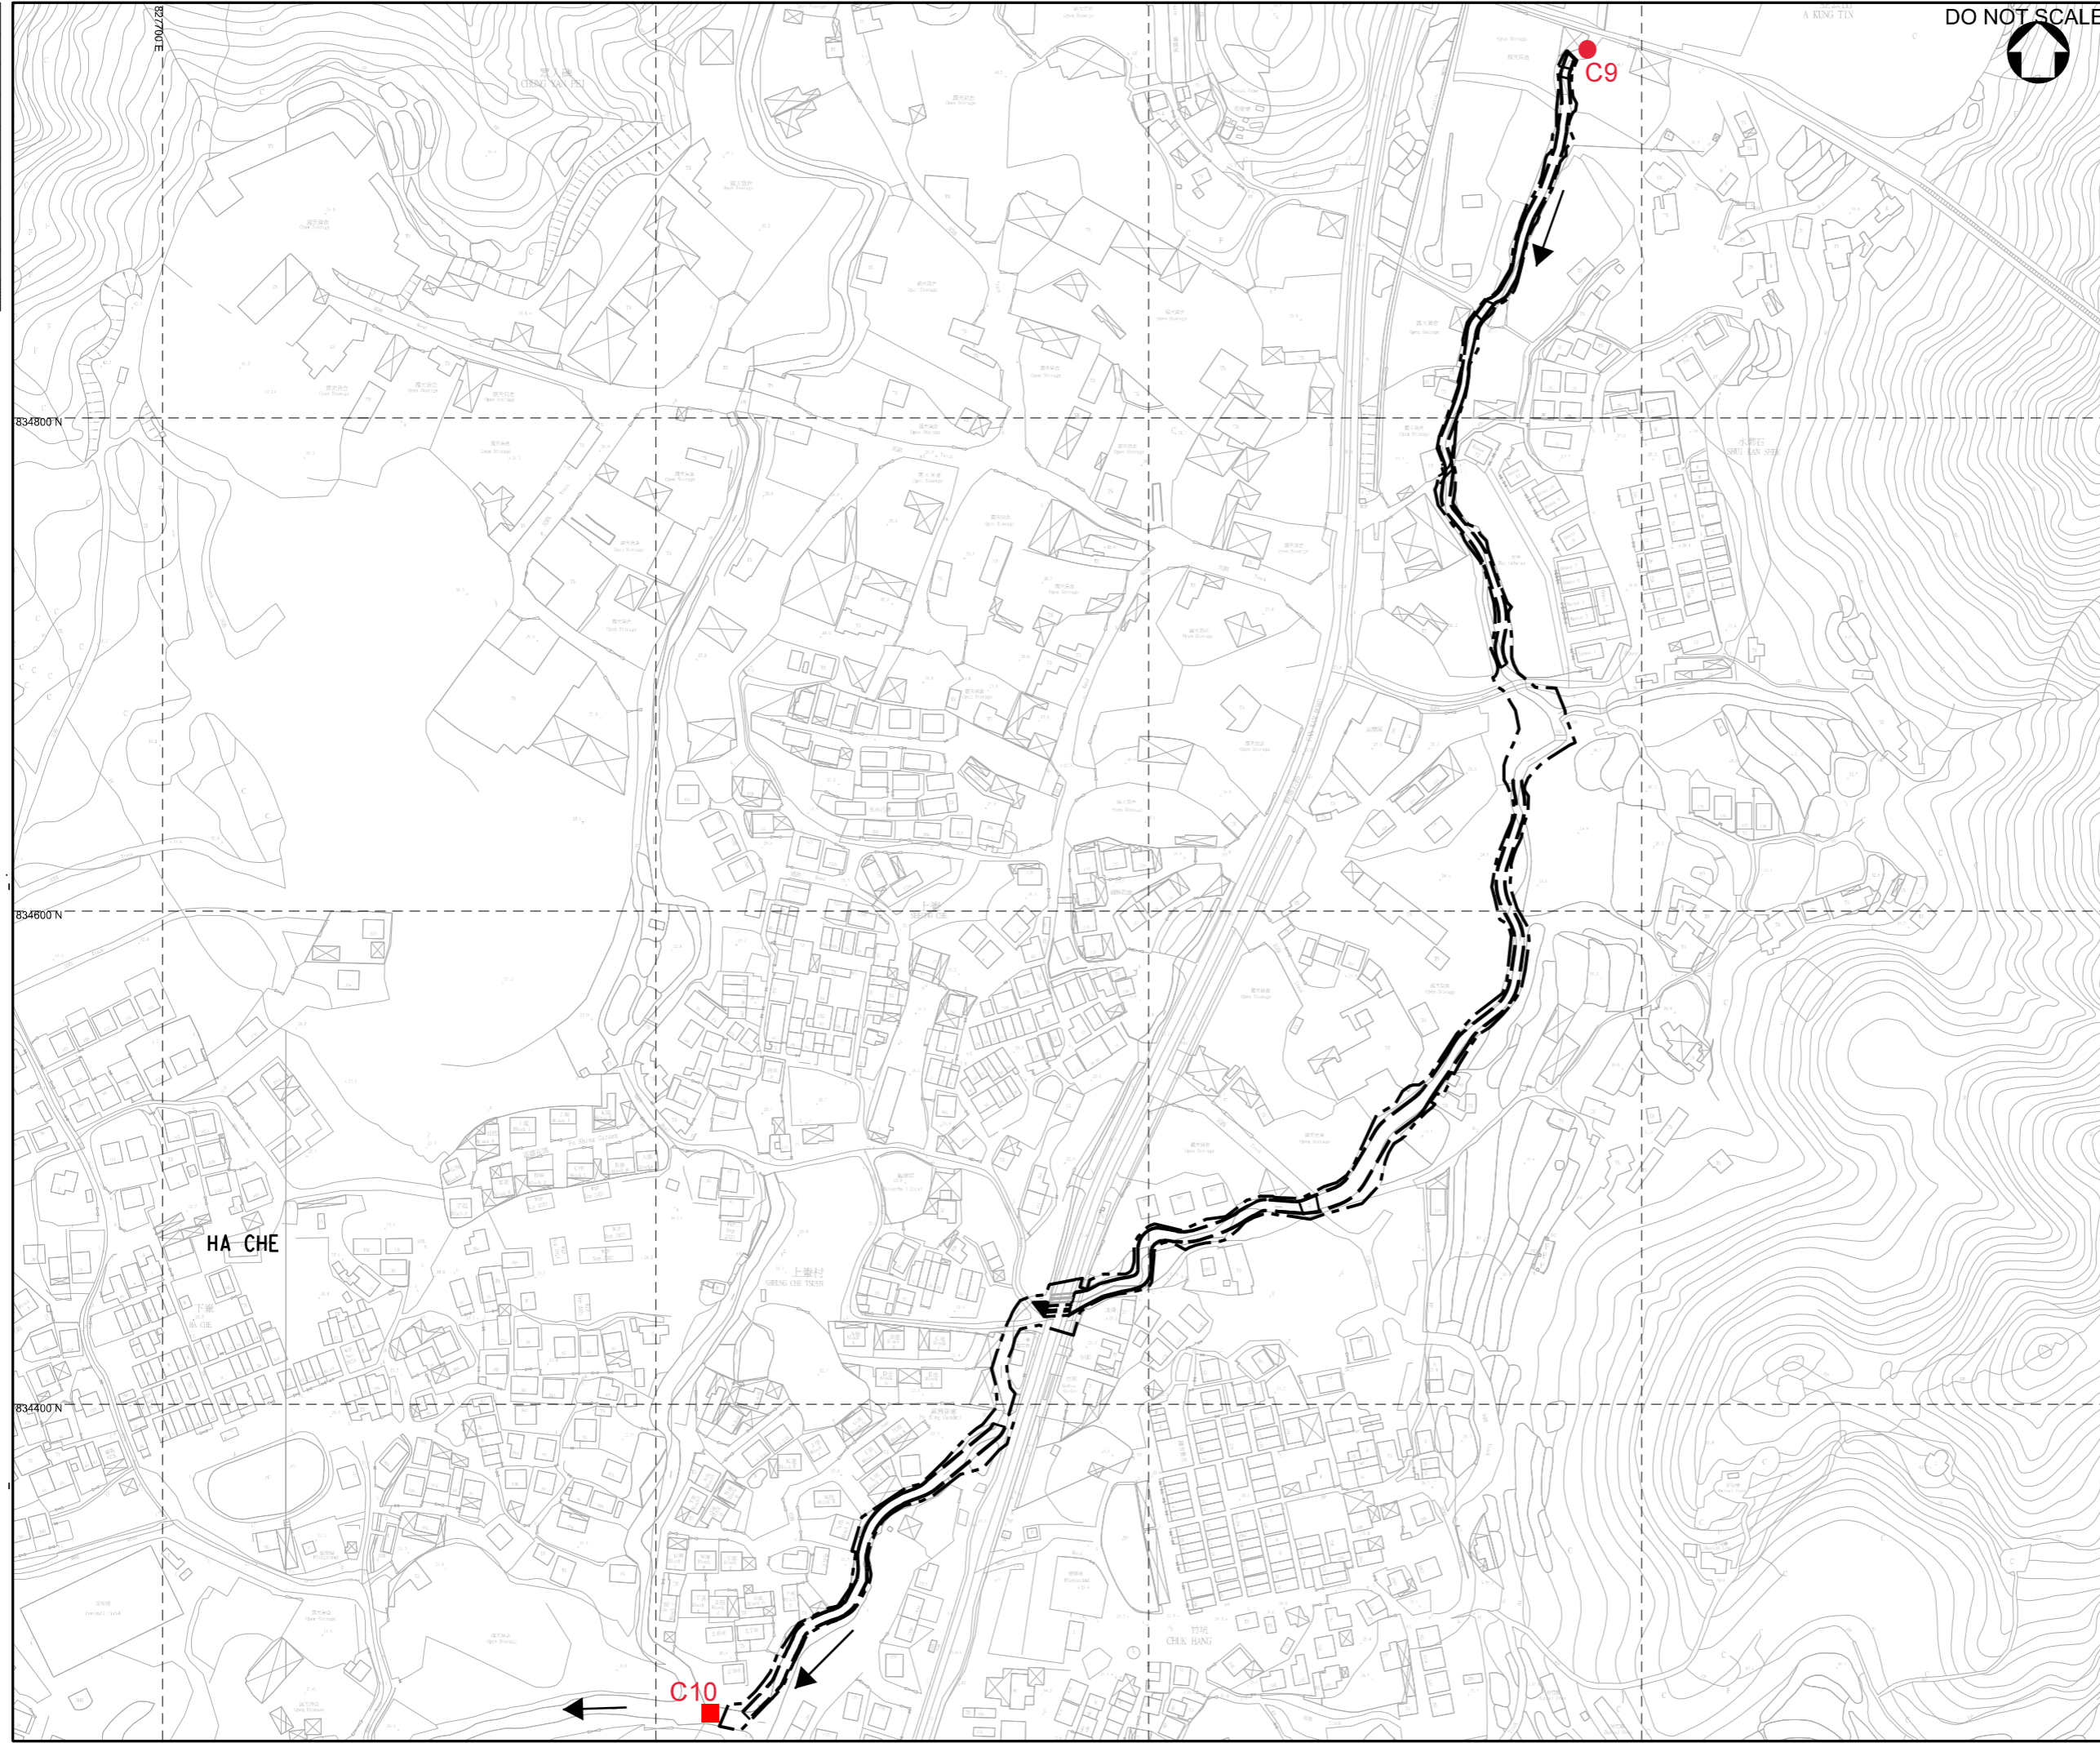

KEY PLAN  
N.T.S.

- LEGEND:**
- WORKS BOUNDARY
  - RECTANGULAR CHANNEL
  - Control Station
  - Impact Station
  - Flow Direction

Rev.	Date	Description	By	CHK'd	App'd
A	NOV 2022	TENDER ADDENDUM NO. 4	SHC	WCTT	KP
-	JUL 2022	ISSUE FOR TENDER	SHC	WCTT	KP

Drawing Status: **CONTRACT**



Client: 渠務署  
Drainage Services Department

Project Management Division

Contract Title: CONTRACT NO. DC/2022/02  
DRAINAGE IMPROVEMENT WORKS  
AT YUEN LONG - STAGE 2

Drawing Title: Water Quality Monitoring Locations  
at Ha Che

Scale	Designed	Drawn	Checked	Authorised
1 : 1250	SHC	AC	WCTT	KP
Original Size	Date	Date	Date	Date
A1	JUL 2022	JUL 2022	JUL 2022	JUL 2022
Drawing Number	Figure 2.1d			Revision