

- Legend:
- Work Limit Boundary
  - 500 m study area
  - Control Station
  - Alternative Control Station
  - Alternative Impact Station
  - ← Flow direction


Project Title:  
**CONTRACT NO. DC/2022/02  
 DRAINAGE IMPROVEMENT WORKS  
 AT YUEN LONG -  
 STAGE 2**

Figure Title:  
**Water Quality Monitoring Locations at  
 Sung Shan New Village**

Drawn by:	Scale: 1:5,000 on A3
Checked By:	Date:
Approved by:	
Figure Number: <b>Figure 2.1a</b>	Revision: <b>R1</b>




0 10 100  
Millimetres

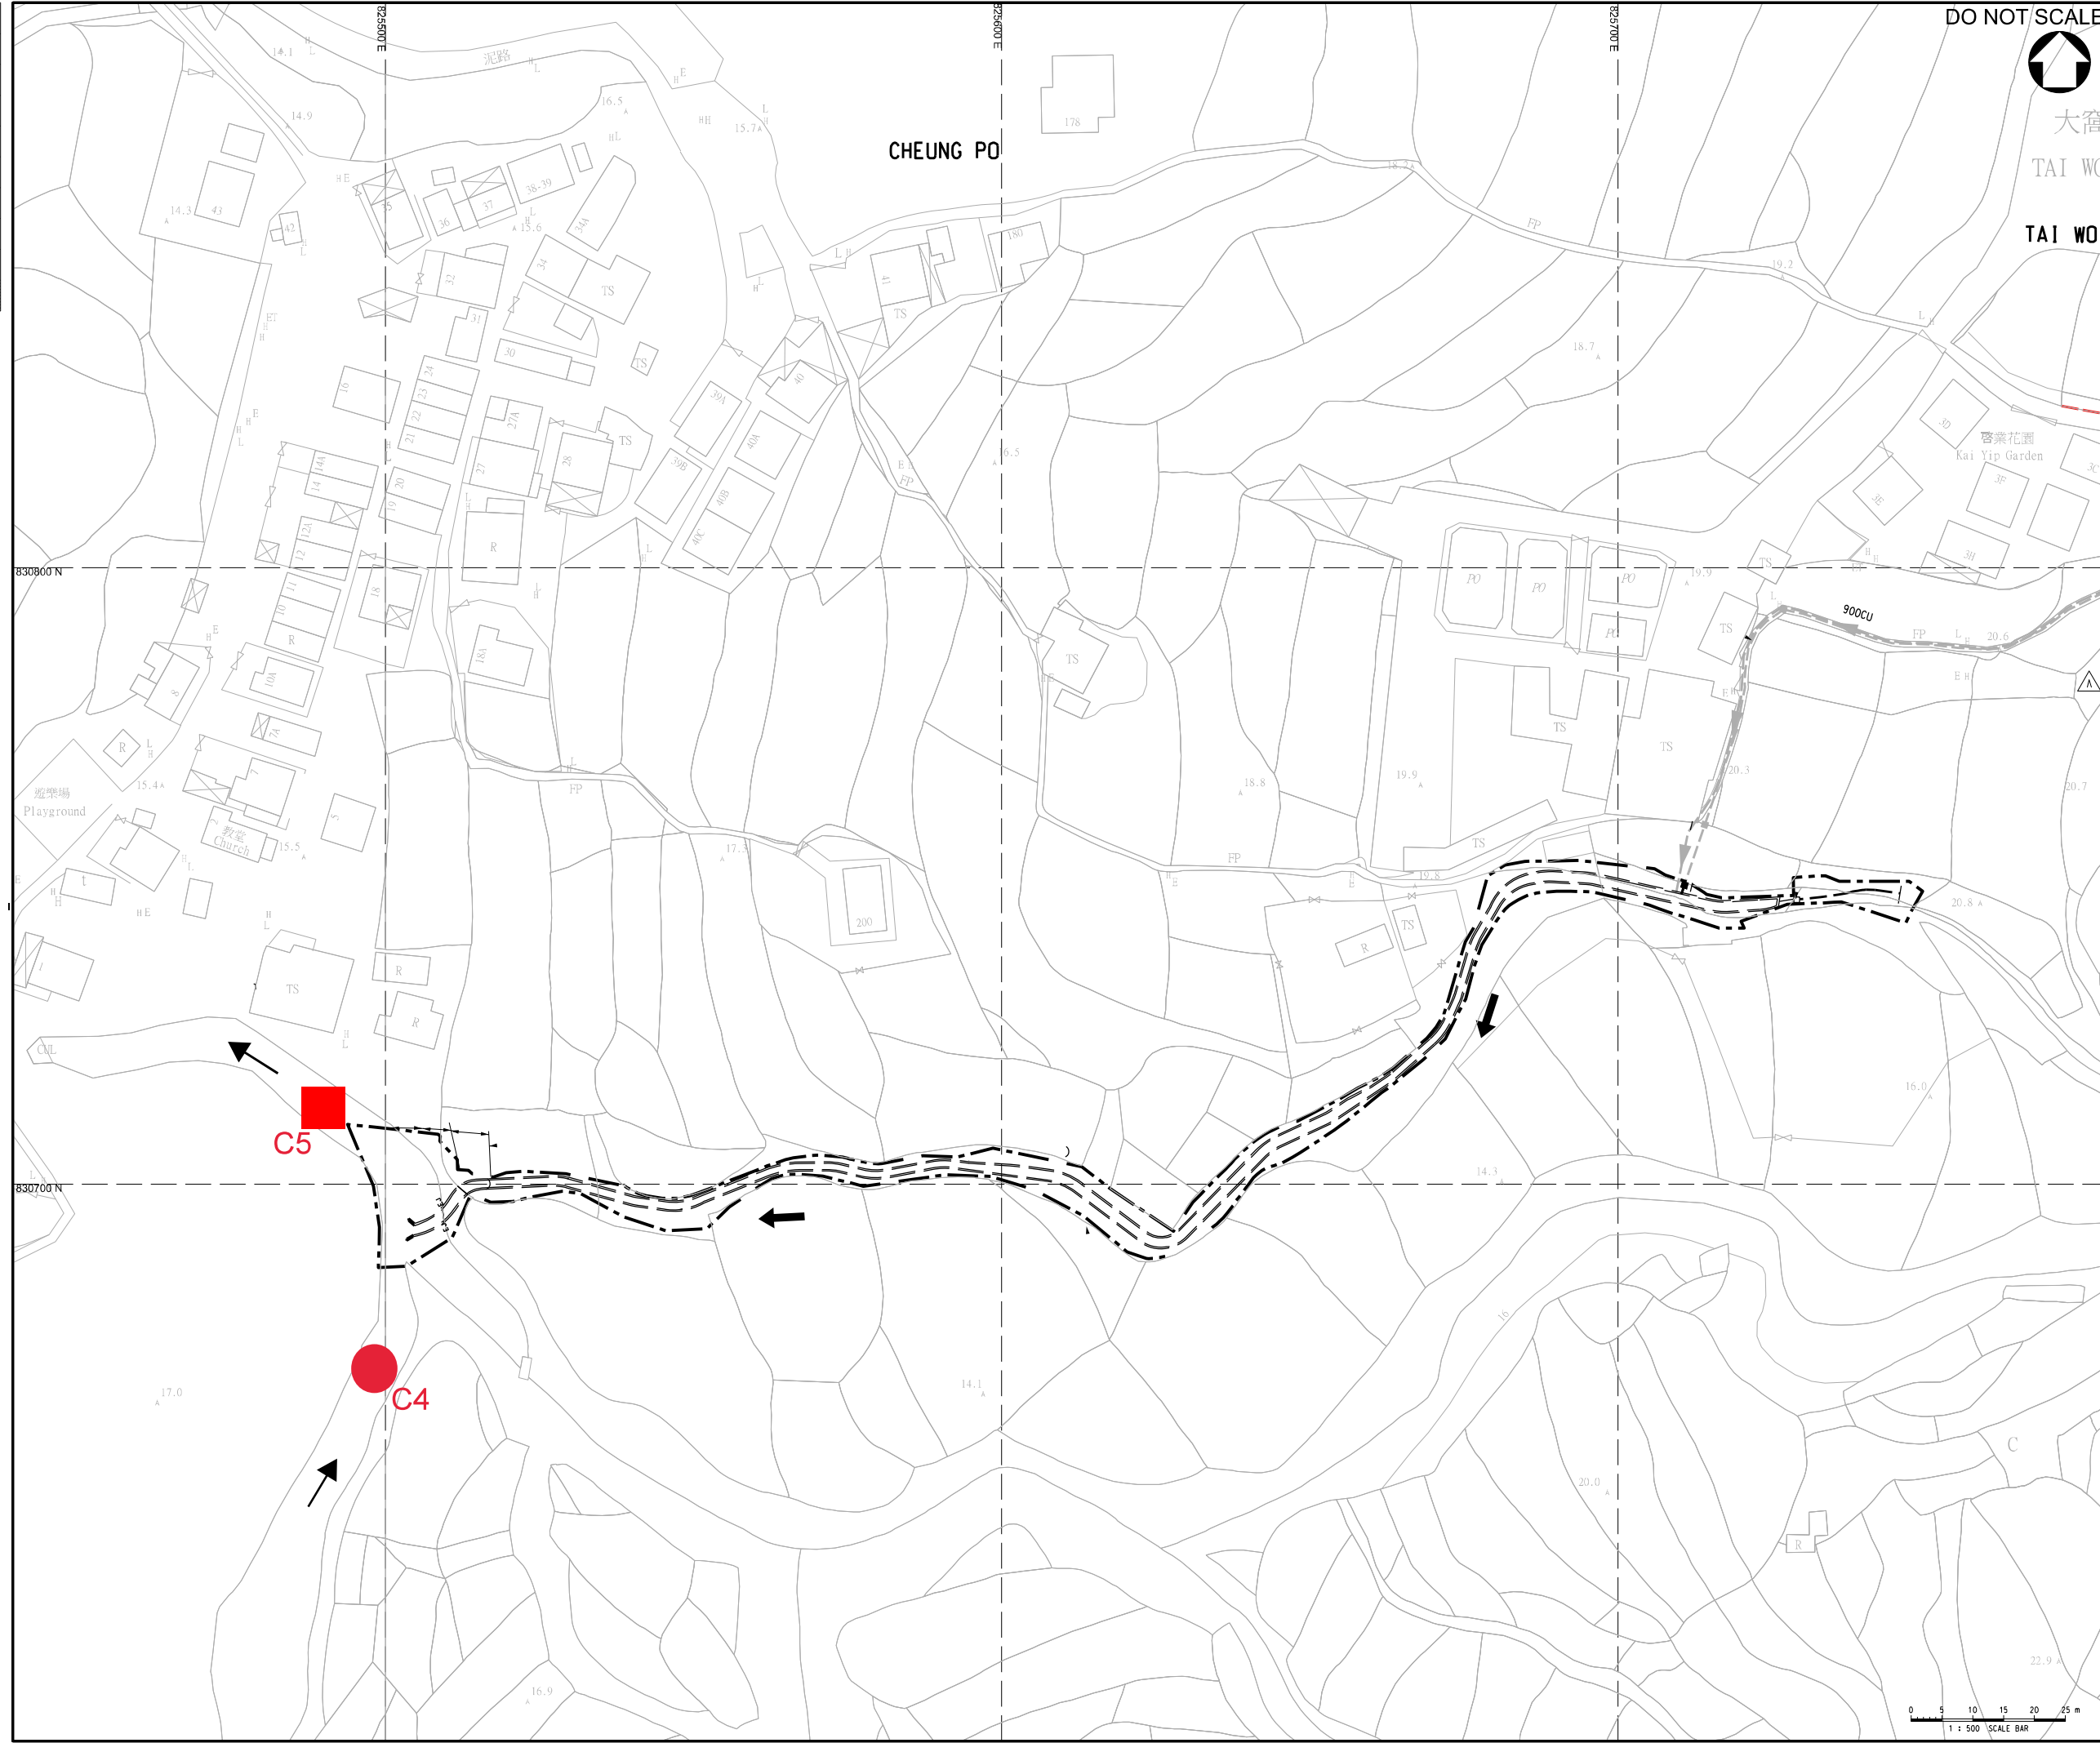

DO NOT SCALE



大窩  
TAI WO  
TAI WO

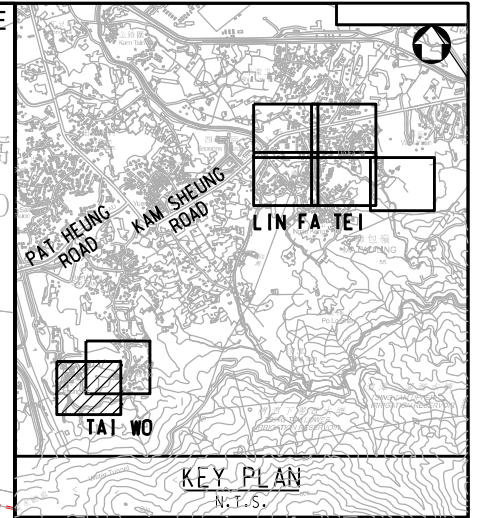

**LEGEND:**

- WORKS BOUNDARY
- RECTANGULAR CHANNEL
- Control Station
- Impact Station
- Flow Direction

Rev.	Date	Description	By	Chkd	App'd	Suitability
A	OCT 2022	TENDER ADDENDUM NO.3	SHC	WCTT	KP	
-	JUL 2022	ISSUE FOR TENDER	SHC	WCTT	KP	

Contract Status: **CONTRACT**




Client: **渠務署**  
Drainage Services Department  
**工程管理部**  
Project Management Division

Contract Title: **CONTRACT NO. DC/2022/02  
DRAINAGE IMPROVEMENT WORKS  
AT YUEN LONG -  
STAGE 2**


Drawing Title: **Water Quality Monitoring Locations  
at Tai Wo**

Scale	Designed	Drawn	Checked	Authorised
1 : 500	SHC	AC	WCTT	KP
Original Size	Date	Date	Date	Date
A1	JUL 2022	JUL 2022	JUL 2022	JUL 2022


Drawing Number: **Figure 2.1b**

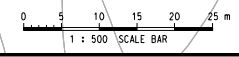



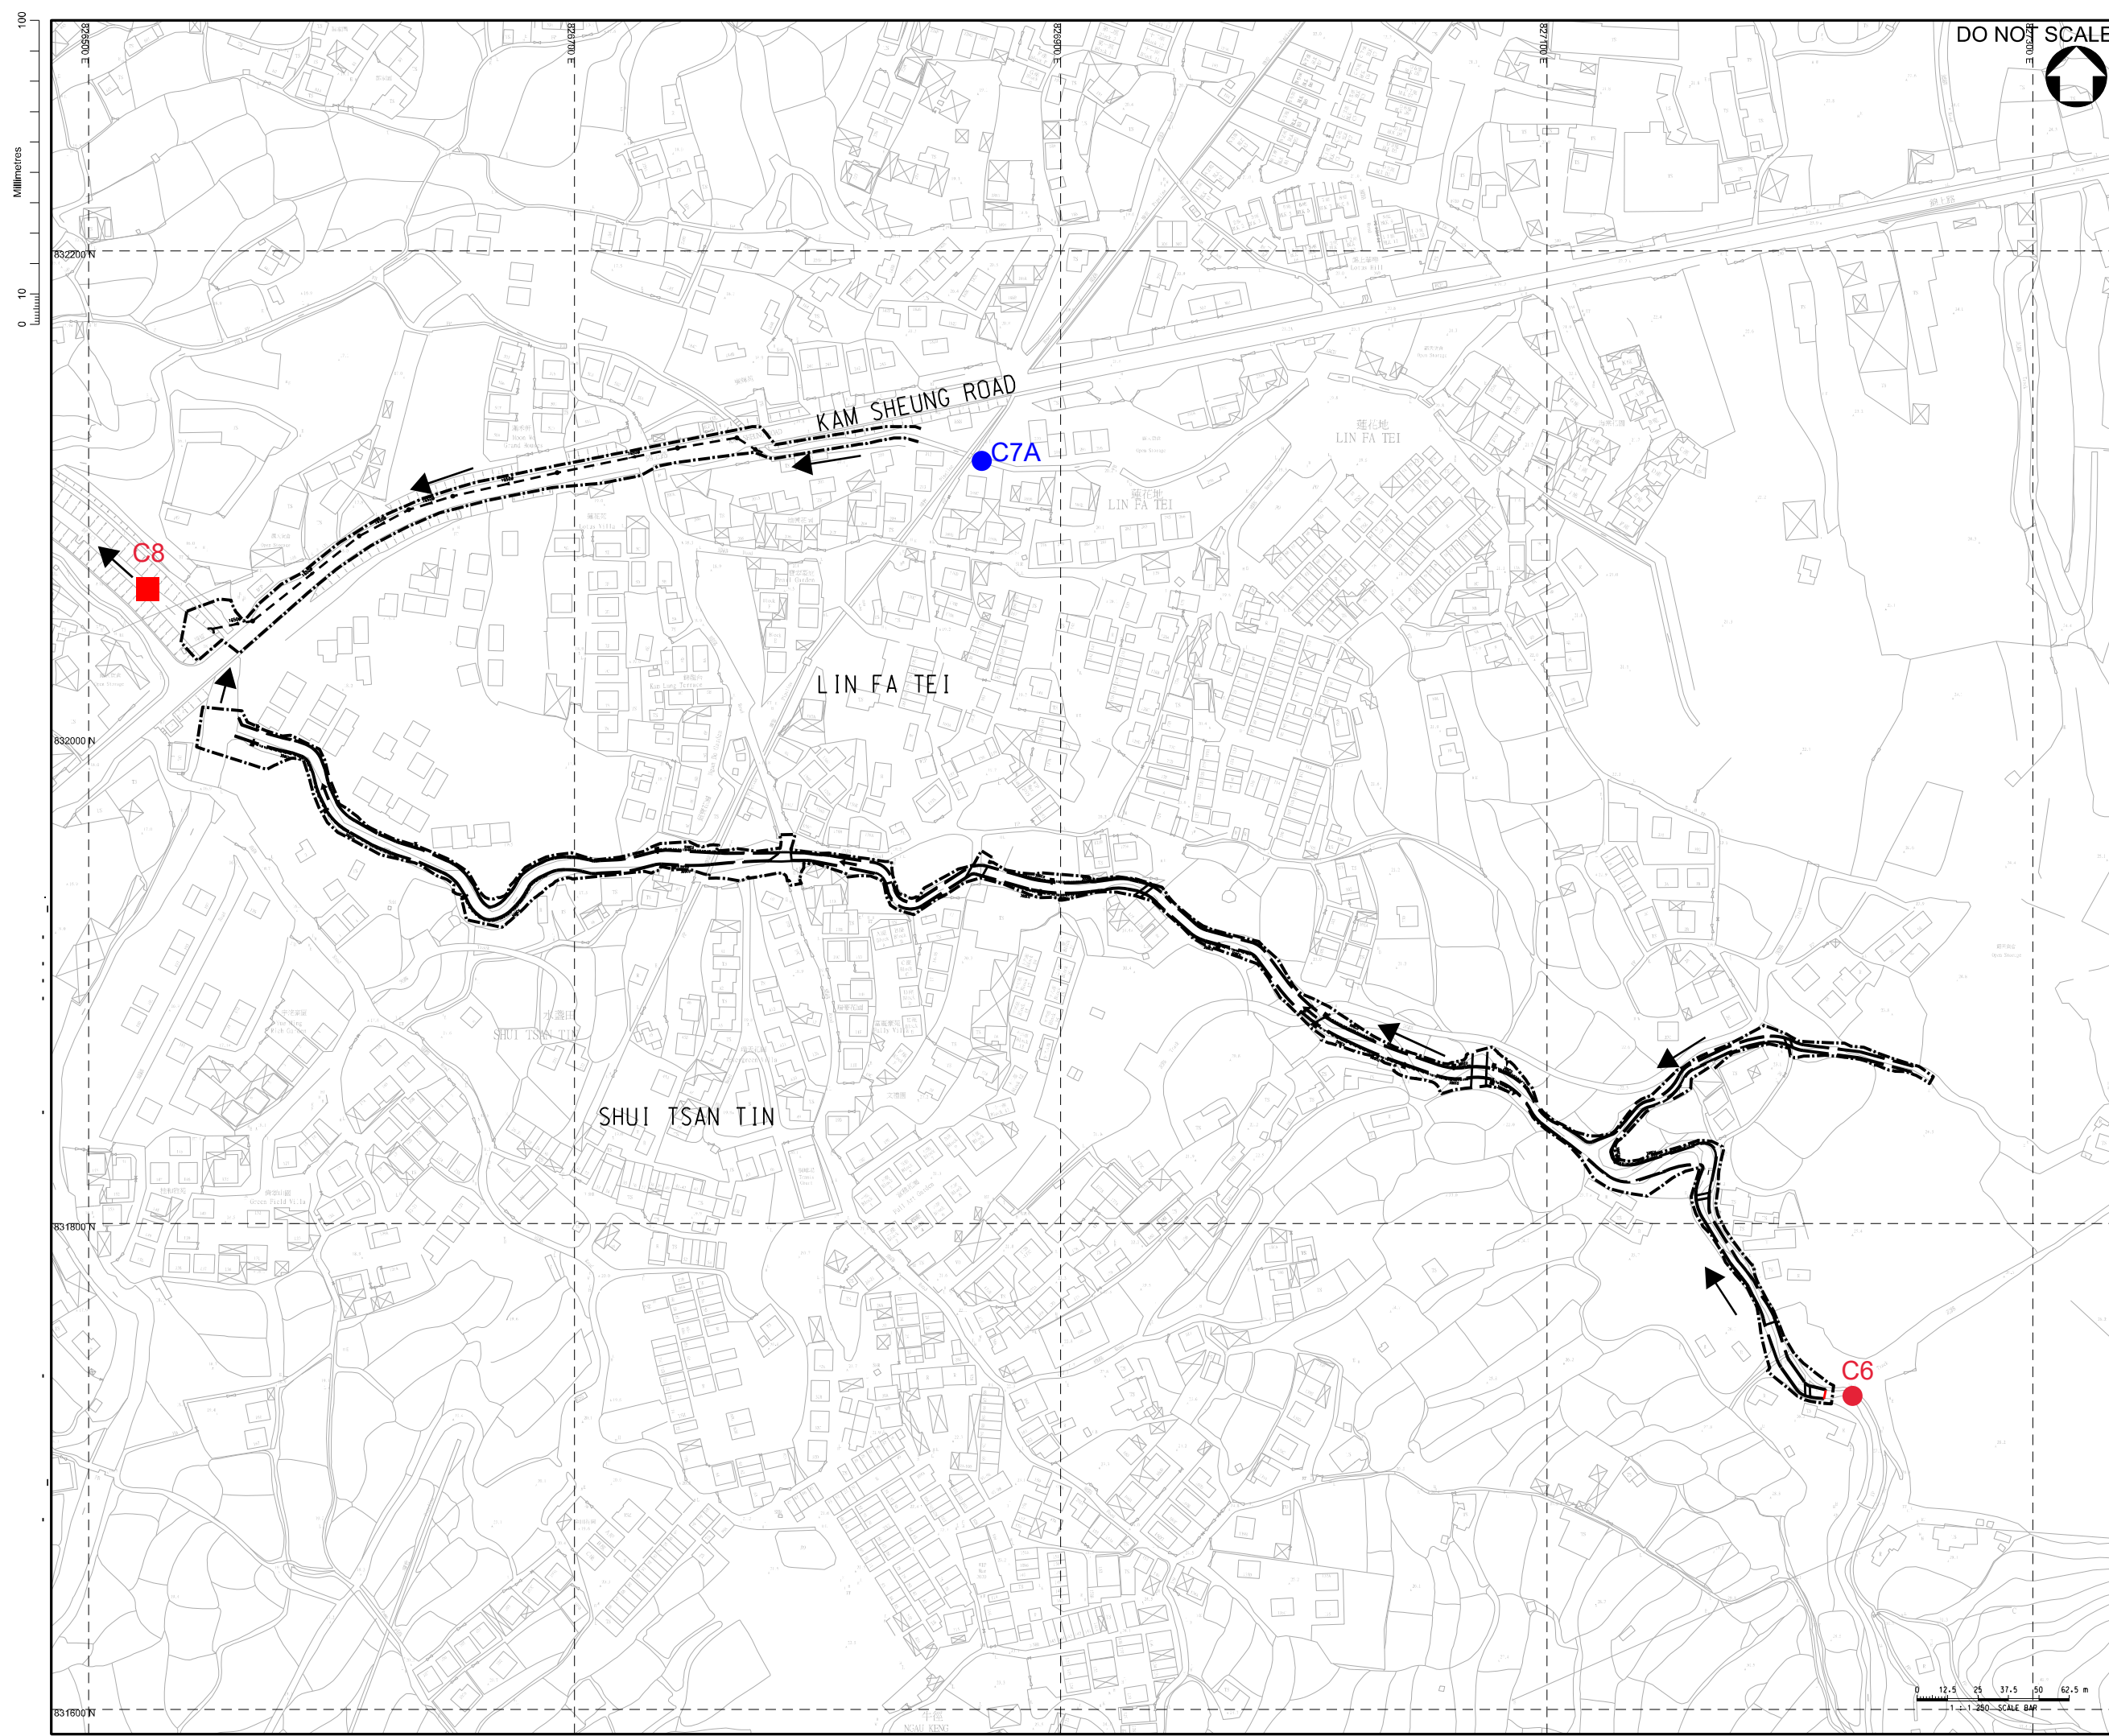

DO NOT SCALE

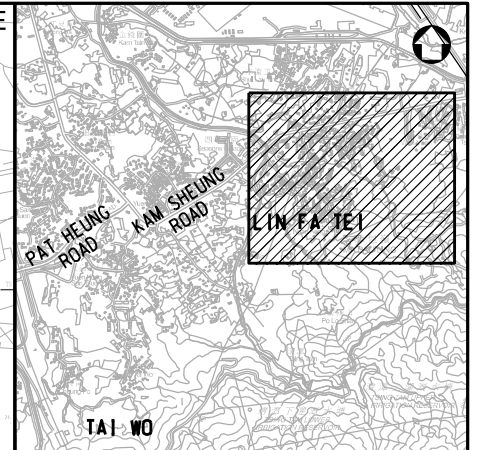

KEY PLAN  
N.T.S.

- LEGEND:**
- WORKS BOUNDARY
  - RECTANGULAR CHANNEL
  - 450 CU COVERED U-CHANNEL WITH NON-HEAVY DUTY PRECAST CONCRETE COVER
  - MANHOLE
  - Control Station
  - Alternative Control Station
  - Impact Station
  - Flow Direction

Rev.	Date	Description	By	CHK'd	App'd
A	NOV 2022	TENDER ADDENDUM NO. 4	SHC	WCTT	KP
-	JUL 2022	ISSUE FOR TENDER	SHC	WCTT	KP

Drawing Status: **CONTRACT**

**ATKINS**  
Member of the SNC-Lavalin Group

Client: 渠務署  
Drainage Services Department  
Project Management Division


Contract Title: CONTRACT NO. DC/2022/02  
DRAINAGE IMPROVEMENT WORKS  
AT YUEN LONG -  
STAGE 2






Drawing Title: **Water Quality Monitoring Locations  
at Lin Fa Tei**


Scale	Designed	Drawn	Checked	Authorised
1 : 1250	SHC	AC	WCTT	KP
Original Size	Date	Date	Date	Date
A1	JUL 2022	JUL 2022	JUL 2022	JUL 2022

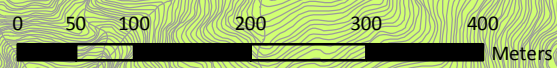Drawing Number: **Figure 2.1c**





- LEGEND:**
-  WORKS BOUNDARY
  -  RECTANGULAR CHANNEL
  -  Control Station
  -  Impact Station
  -  Flow Direction

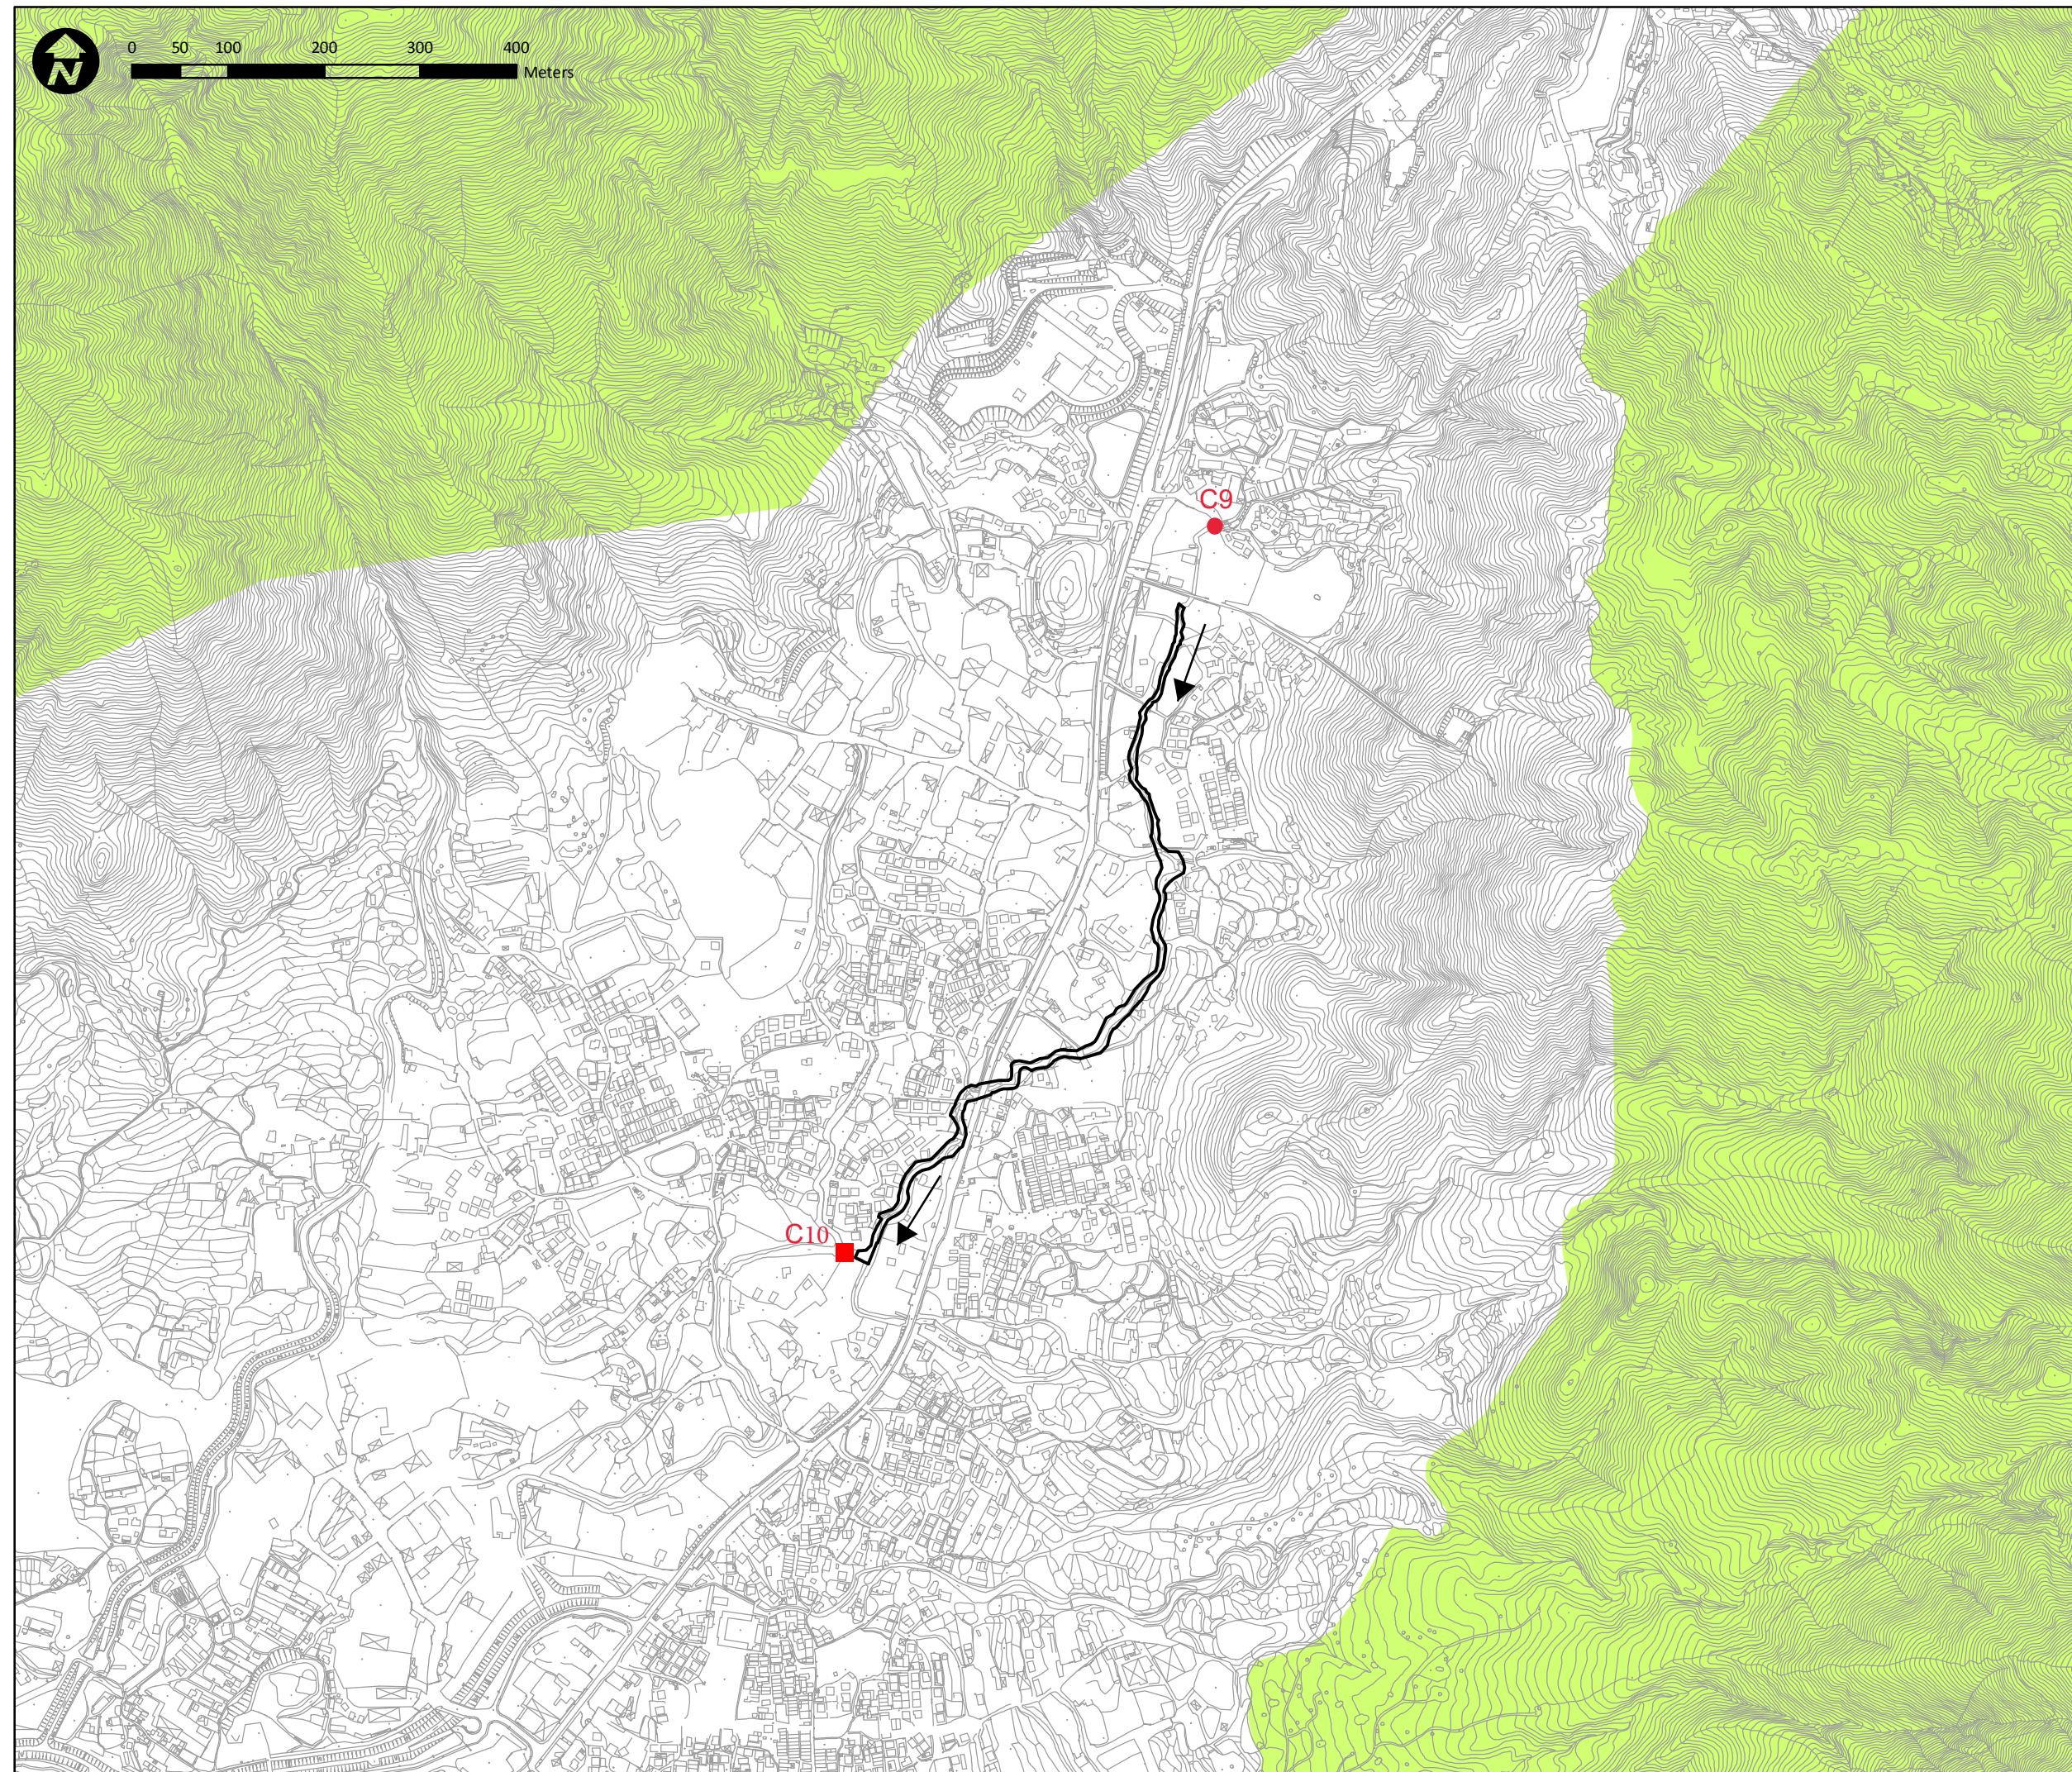

Project Title:  
**CONTRACT NO. DC/2022/02  
DRAINAGE IMPROVEMENT WORKS  
AT YUEN LONG -  
STAGE 2**

Figure Title:  
**Water Quality Monitoring Locations at  
Ha Che**

Drawn by:	Scale: 1:6,500 on A3
Checked By:	Date:
Approved by:	
Figure Number: Figure 2.1d	Revision: R1