
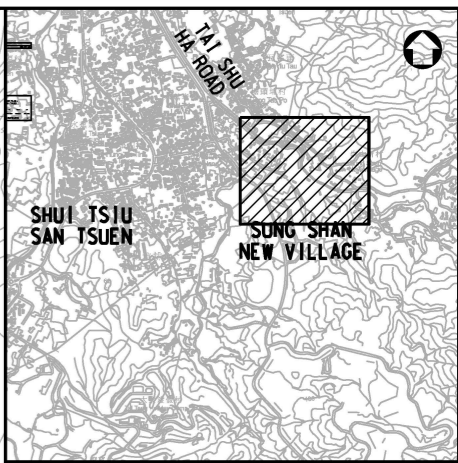


**Figure 1.2 Location of Work Areas for the Project**

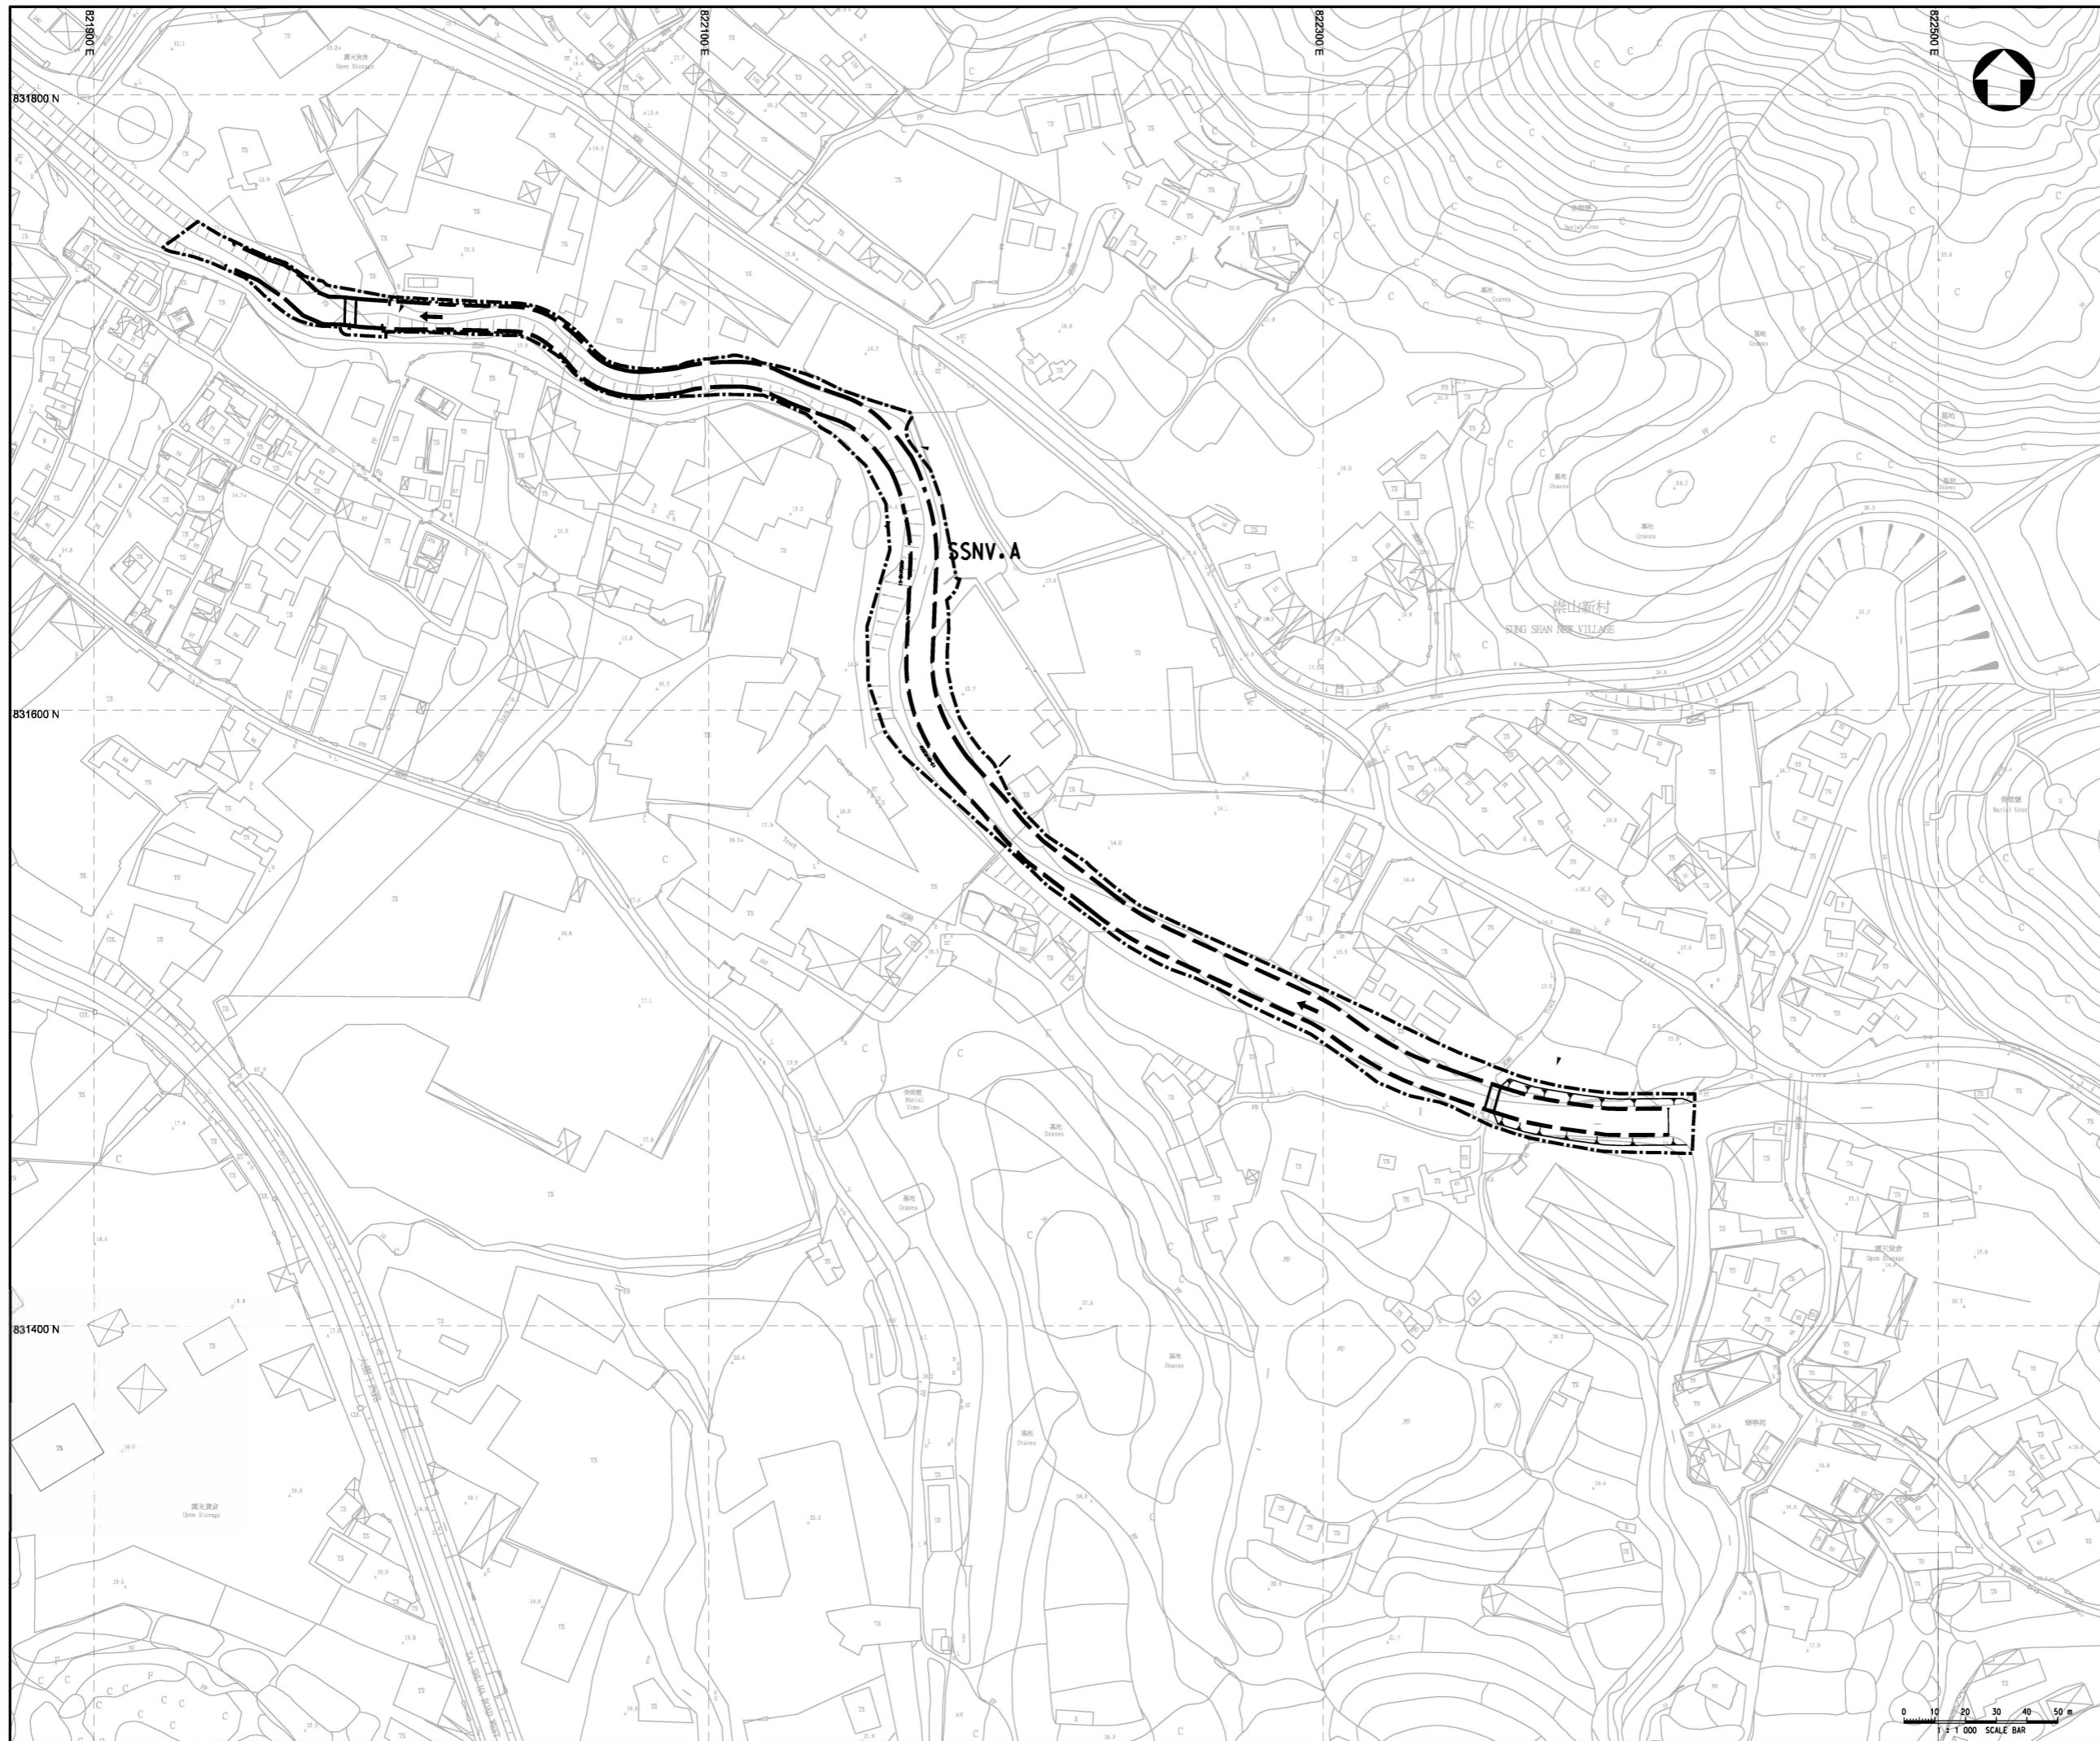

**KEY PLAN**  
N.T.S.

- LEGEND:**
- WORKS BOUNDARY
  - RECTANGULAR CHANNEL

Rev.	Date	Description	By	Chk'd	App'd	Suitability
A	OCT 2022	TENDER ADDENDUM NO.3	SHC	WCTT	KP	
-	JUL 2022	ISSUE FOR TENDER	SHC	WCTT	KP	
Drawing Status						CONTRACT

**ATKINS**  
Member of the SNC-Lavalin Group


Client  
**渠務署**  
Drainage Services Department  
**工程管理部**  
Project Management Division

Contract Title  
CONTRACT NO. DC/2022/02  
DRAINAGE IMPROVEMENT WORKS  
AT YUEN LONG -  
STAGE 2


Drawing Title  
SUNG SHAN NEW VILLAGE -  
GENERAL LAYOUT PLAN

Scale	Design	Drawn	Checked	Authorized
1 : 1000	SHC	AC	WCTT	KP
Original Size	Date	Date	Date	Date
A1	JUL 2022	JUL 2022	JUL 2022	JUL 2022

Drawing Number  
**Figure 1.2 a**

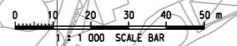


0 10 100  
Millimetres

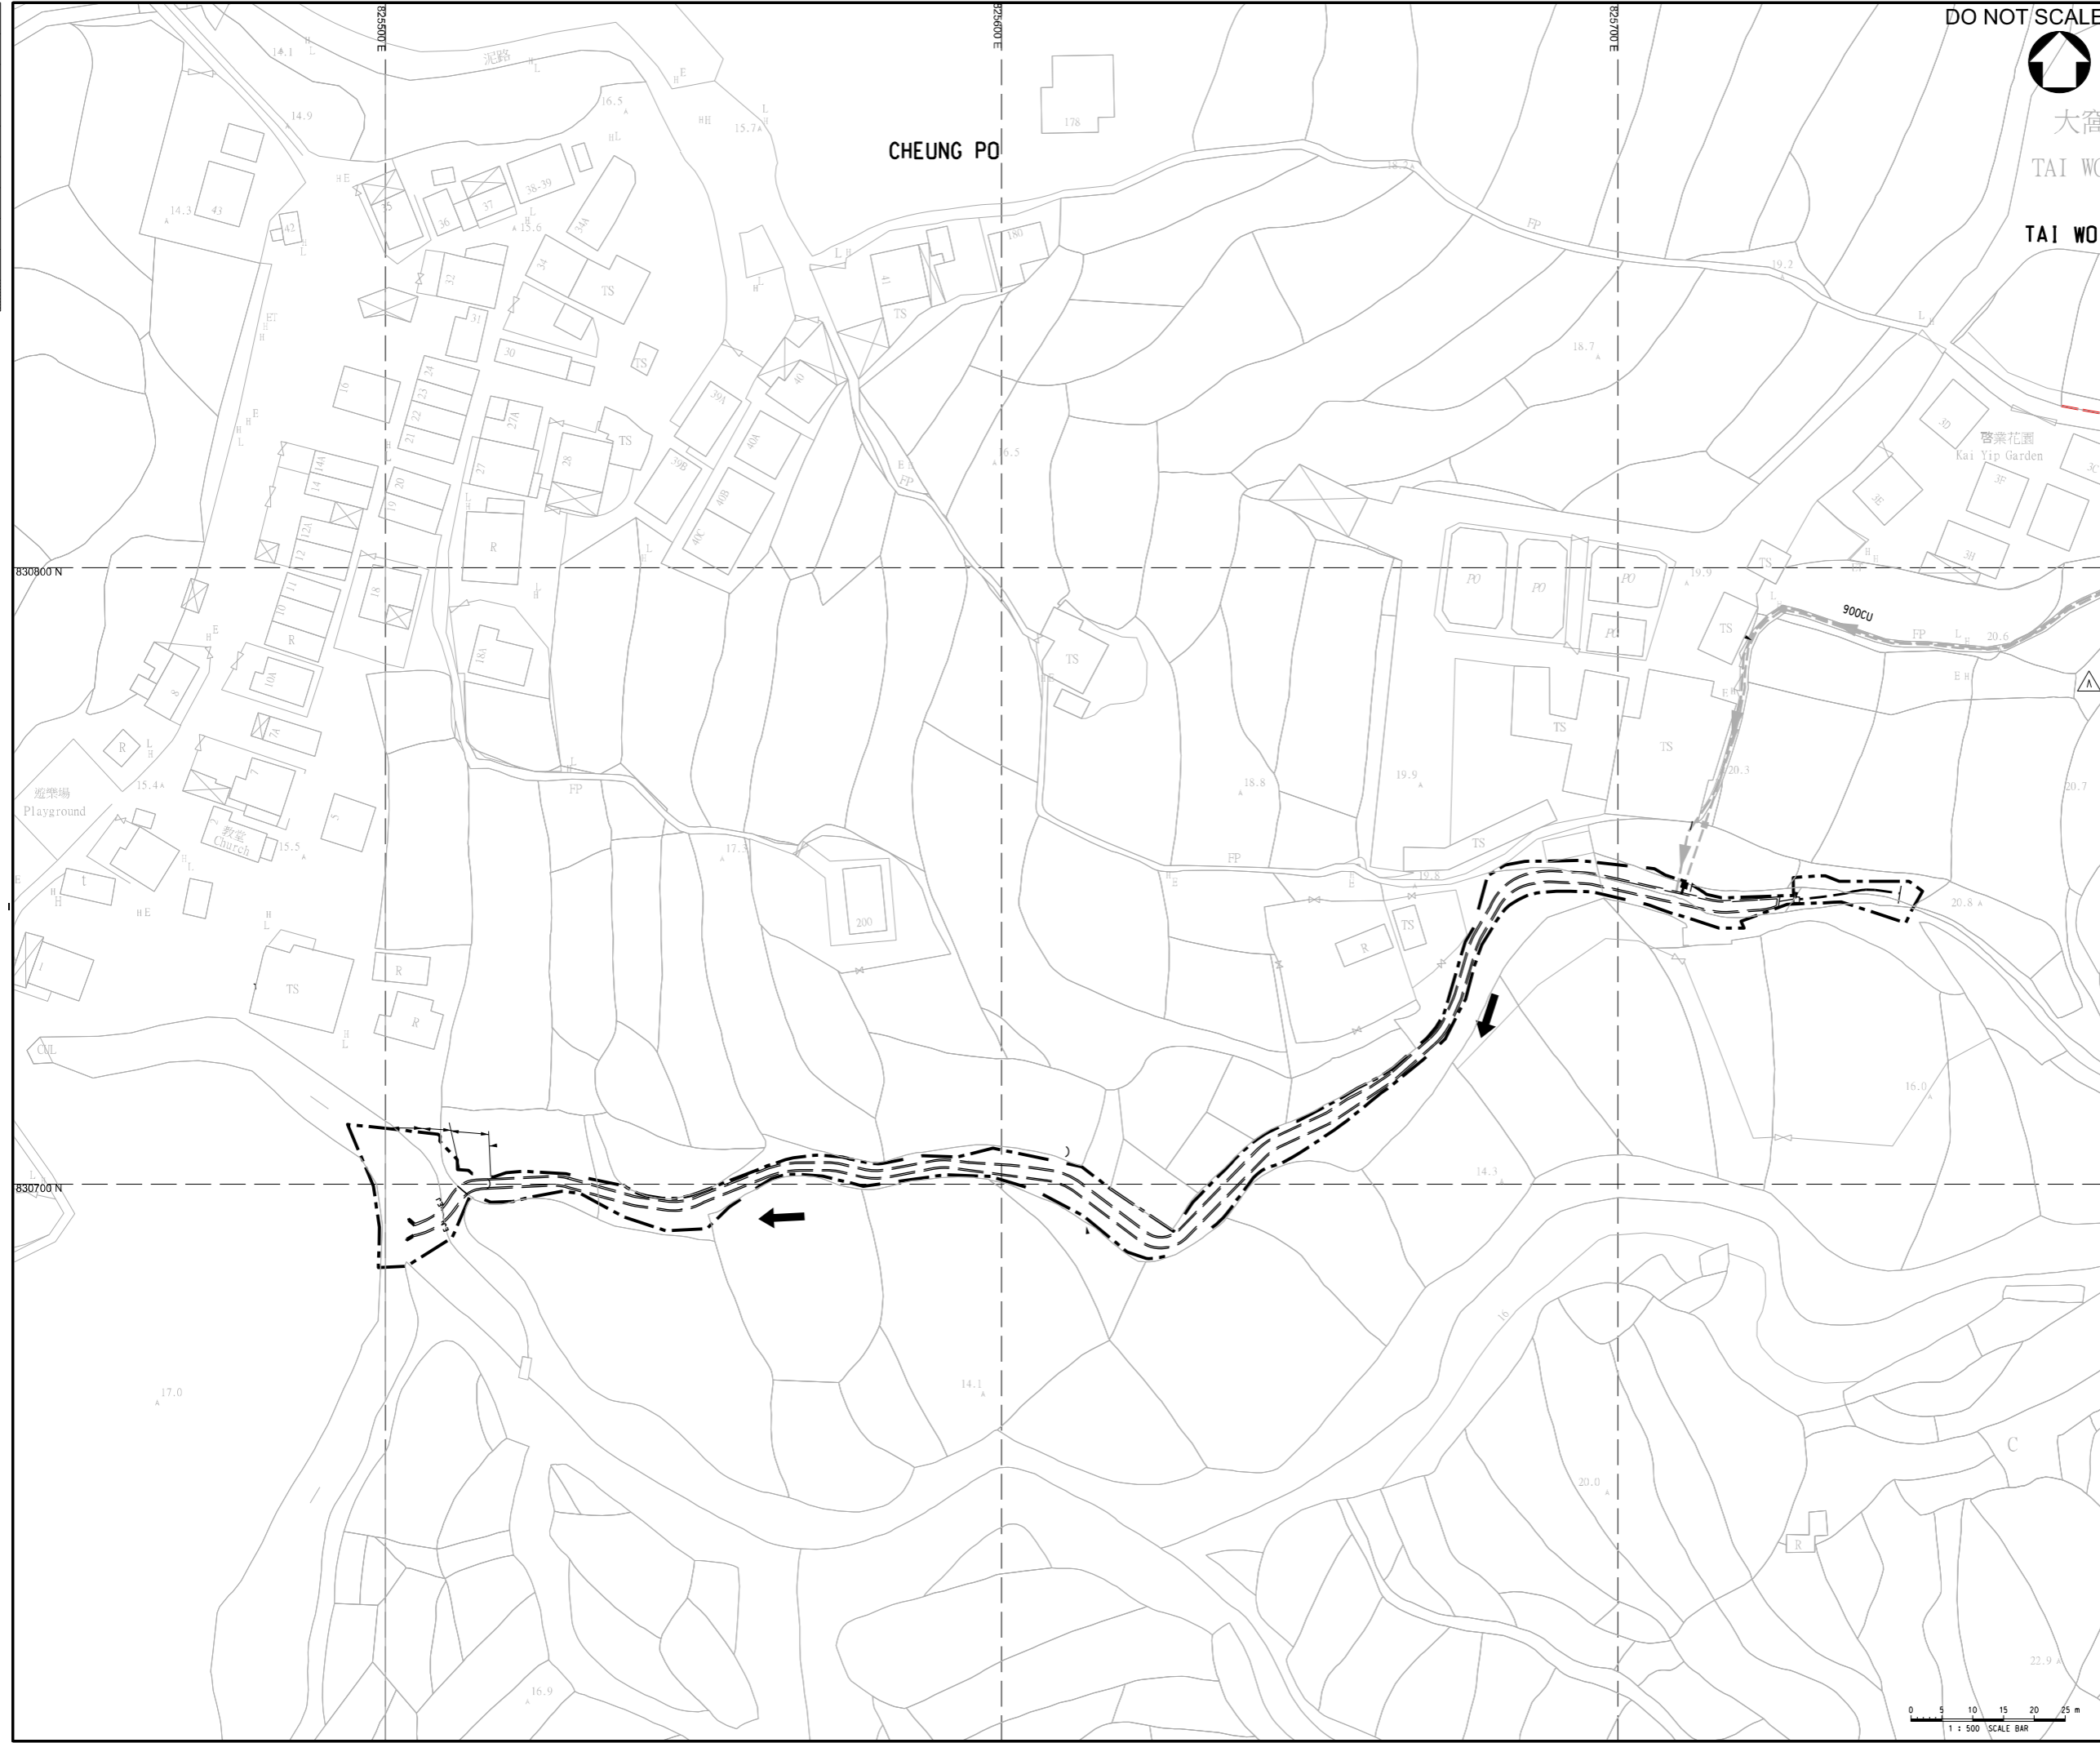

DO NOT SCALE



大窩  
TAI WO  
TAI WO

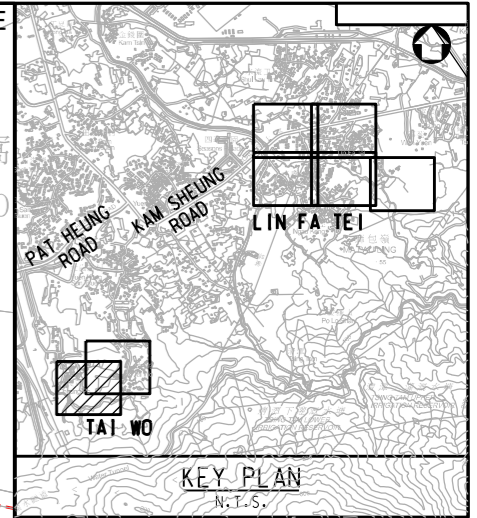

KEY PLAN  
N.T.S.

**LEGEND:**

- WORKS BOUNDARY
- RECTANGULAR CHANNEL

Rev.	Date	Description	By	Chk'd	App'd	Suitability
A	OCT 2022	TENDER ADDENDUM NO.3	SHC	WCTT	KP	
-	JUL 2022	ISSUE FOR TENDER	SHC	WCTT	KP	

Drawing Status: **CONTRACT**

**ATKINS**  
Member of the SNC-Lavalin Group


Client: **渠務署**  
Drainage Services Department  
**工程管理部**  
Project Management Division


Contract Title: **CONTRACT NO. DC/2022/02  
DRAINAGE IMPROVEMENT WORKS  
AT YUEN LONG -  
STAGE 2**

Drawing Title: **TAI WO -  
GENERAL LAYOUT PLAN**


Scale	Designed	Drawn	Checked	Authorised
1 : 500	SHC	AC	WCTT	KP
Original Size	Date	Date	Date	Date
A1	JUL 2022	JUL 2022	JUL 2022	JUL 2022

Drawing Number: **Figure 1.2b**      A

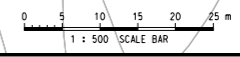

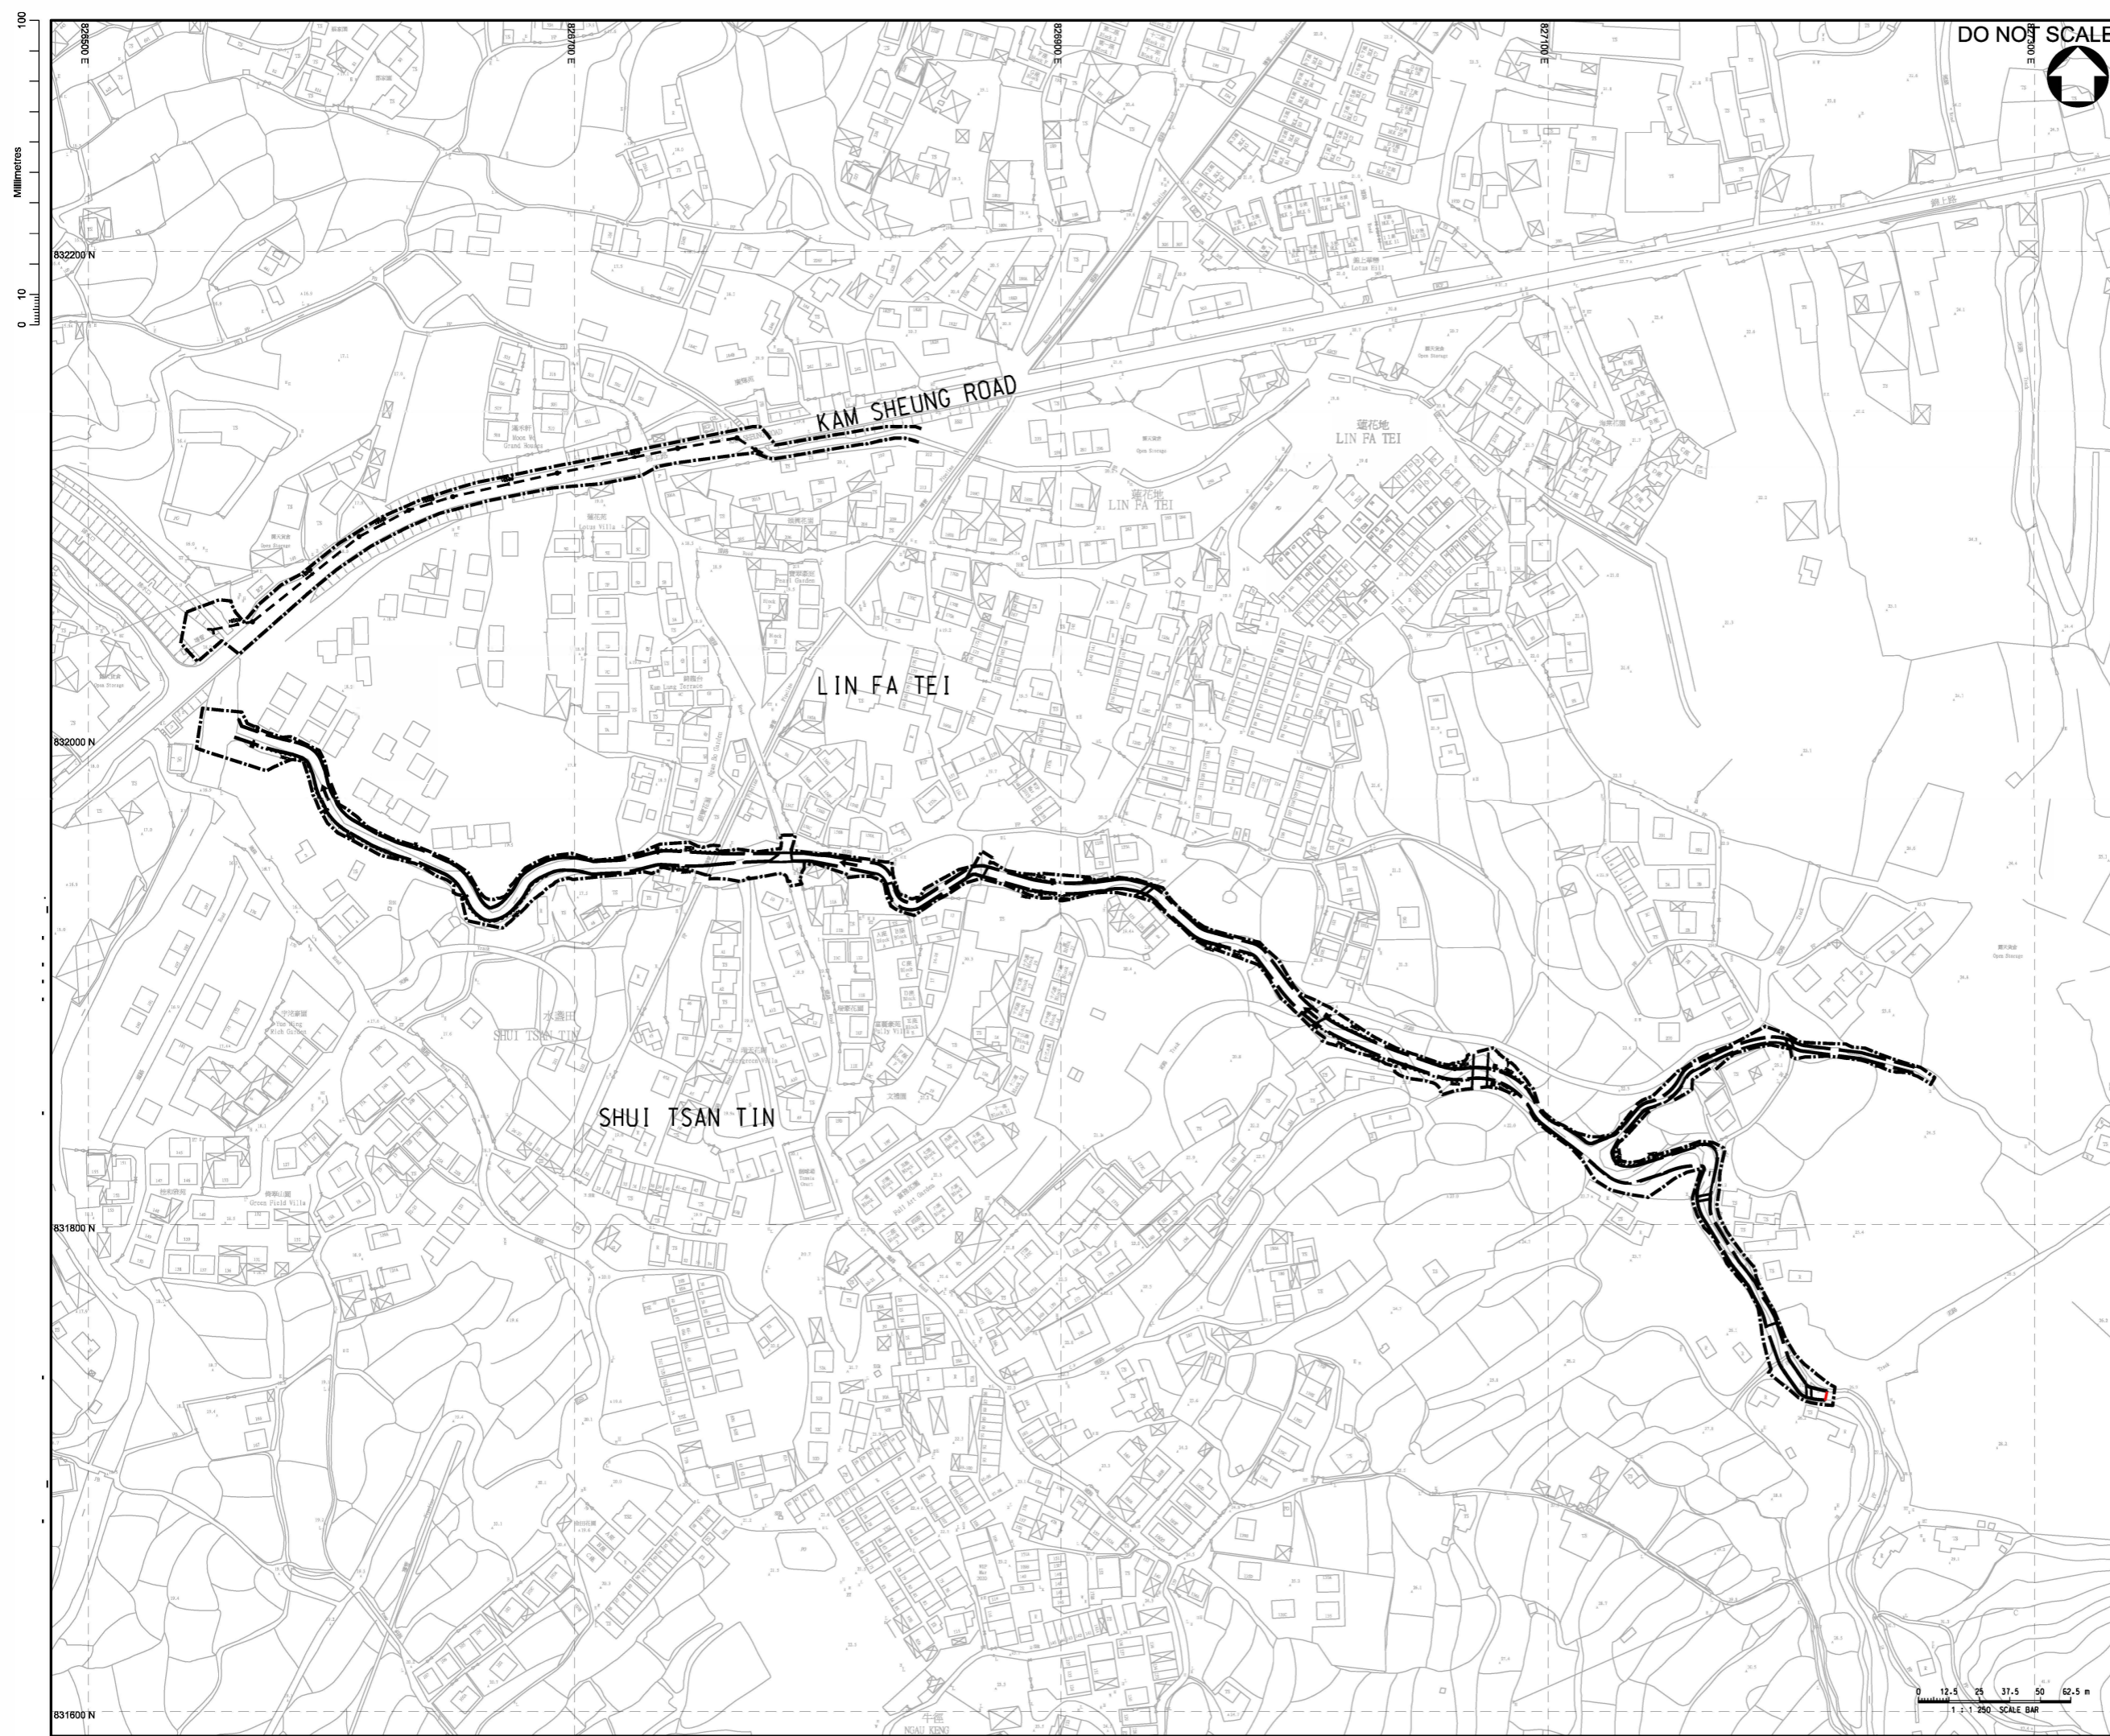

DO NOT SCALE

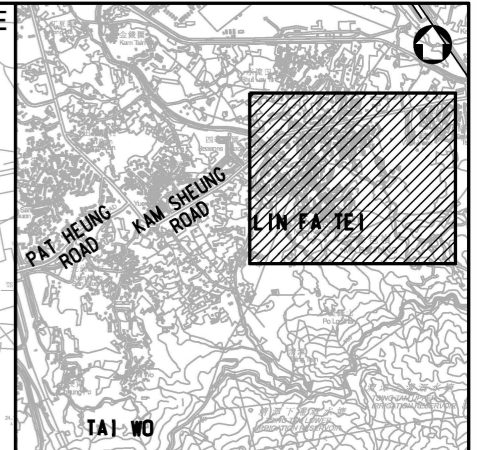

**KEY PLAN**  
N.T.S.

- LEGEND:**
- WORKS BOUNDARY
  - RECTANGULAR CHANNEL
  - 450 CU COVERED U-CHANNEL WITH NON-HEAVY DUTY PRECAST CONCRETE COVER
  - MANHOLE

Rev.	Date	Description	By	Chk'd	App'd	Suitability
A	NOV 2022	TENDER ADDENDUM NO. 4	SHC	WCTT	KP	
-	JUL 2022	ISSUE FOR TENDER	SHC	WCTT	KP	

Drawing Status: **CONTRACT**

**ATKINS**  
Member of the SNC-Lavalin Group

Client: **渠務署**  
Drainage Services Department  
Project Management Division

Contract Title: **CONTRACT NO. DC/2022/02  
DRAINAGE IMPROVEMENT WORKS  
AT YUEN LONG -  
STAGE 2**



Drawing Title: **LIN FA TEI -  
GENERAL LAYOUT PLAN**

Scale	Designed	Drawn	Checked	Authorised
1 : 1250	SHC	AC	WCTT	KP
Original Size	Date	Date	Date	Date
A1	JUL 2022	JUL 2022	JUL 2022	JUL 2022

Drawing Number: **Figure 1.2 c**

100  
0 10  
Millimetres

DO NOT SCALE

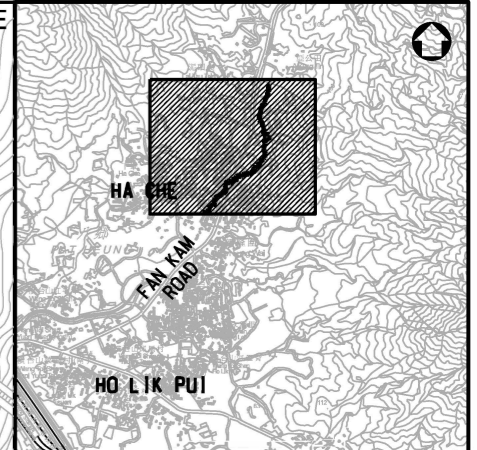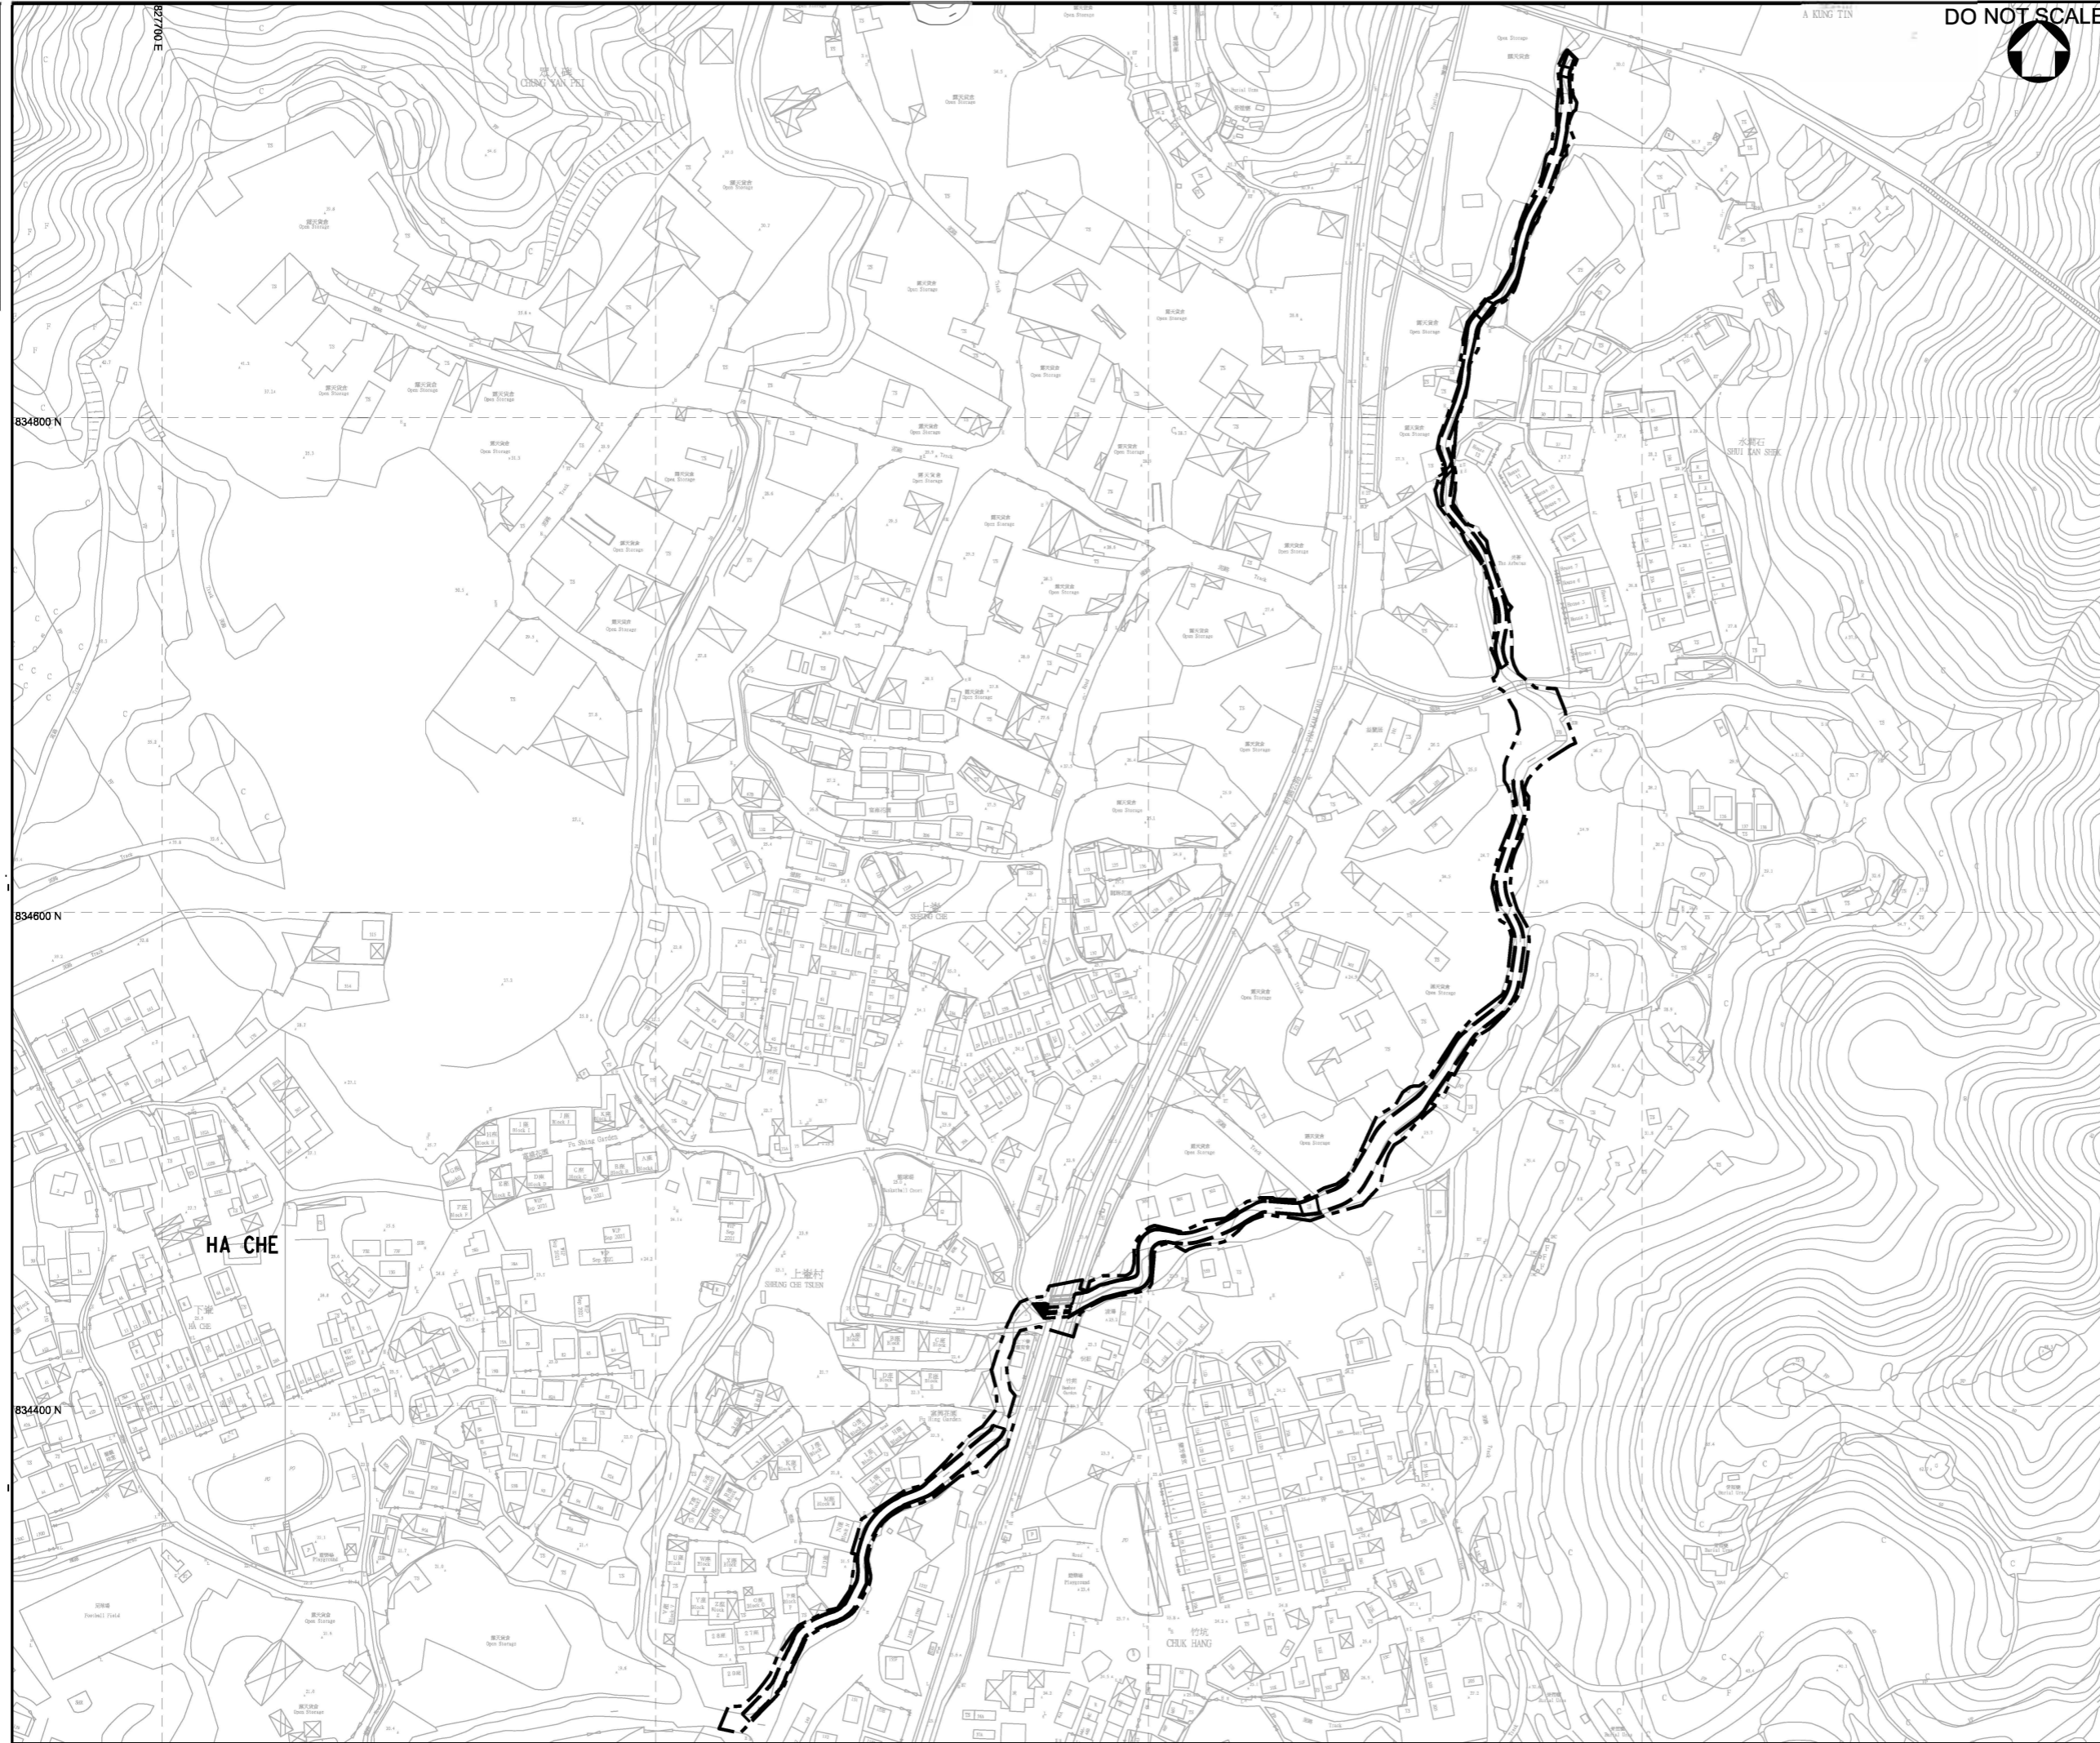

**KEY PLAN**  
N.T.S.

**LEGEND:**  
 WORKS BOUNDARY  
 RECTANGULAR CHANNEL

Rev.	Date	Description	By	Chkd	App'd
A	NOV 2022	TENDER ADDENDUM NO. 4	SHC	WCTT	KP
-	JUL 2022	ISSUE FOR TENDER	SHC	WCTT	KP
Drawing Status					Suitability
<b>CONTRACT</b>					

**ATKINS**  
Member of the SNC-Lavalin Group

Client  
 渠務署  
 Drainage Services Department  
 工程管理部  
 Project Management Division

Contract Title  
 CONTRACT NO. DC/2022/02  
 DRAINAGE IMPROVEMENT WORKS  
 AT YUEN LONG -  
 STAGE 2

Drawing Title  
 HA CHE -  
 GENERAL LAYOUT PLAN

Scale	Design	Drawn	Checked	Authorised
1 : 1250	SHC	AC	WCTT	KP
Original Size	Date	Date	Date	Date
A1	JUL 2022	JUL 2022	JUL 2022	JUL 2022

Drawing Number  
**Figure 1.2 d**