
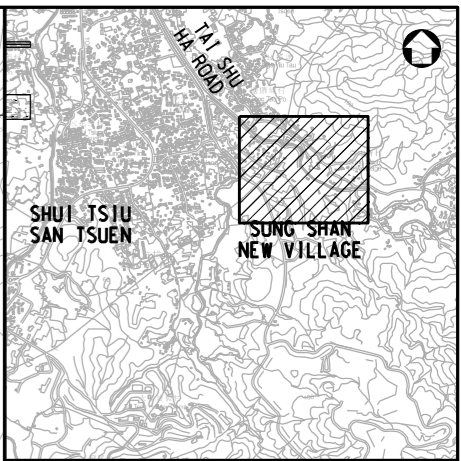


Figure 3.1 Impact Noise Monitoring Locations

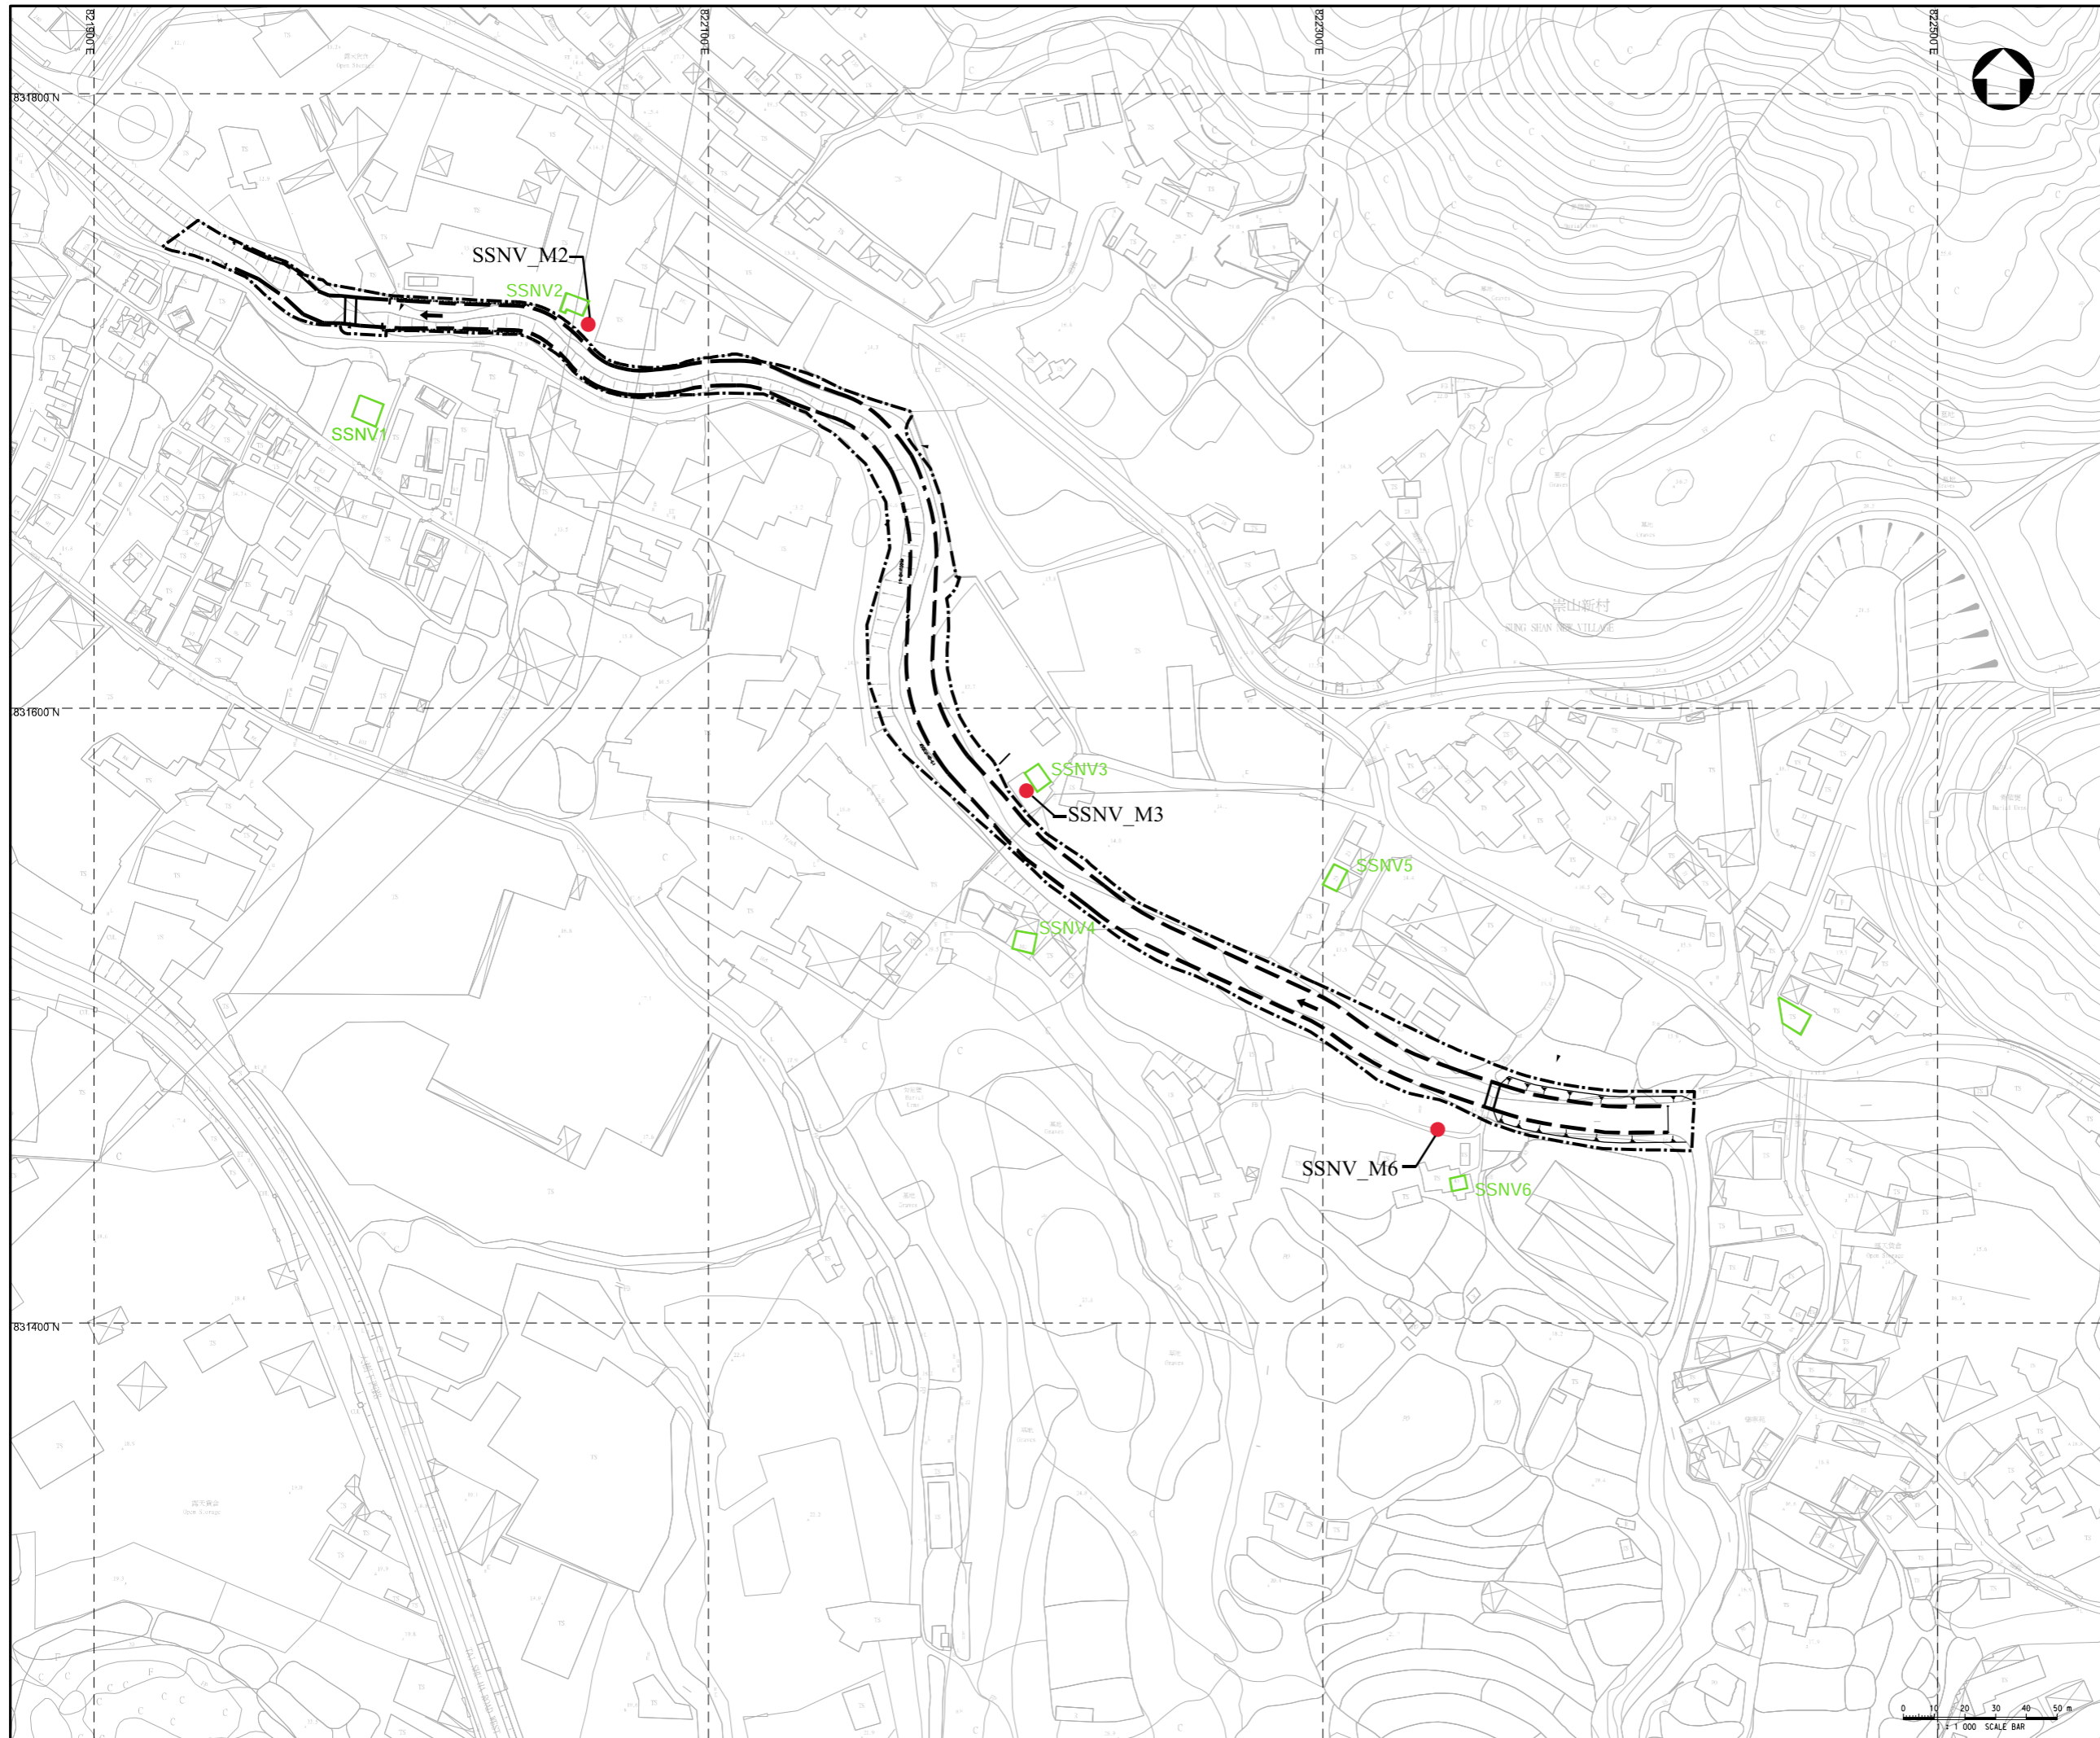

KEY PLAN
N.T.S.

LEGEND:

- WORKS BOUNDARY
- RECTANGULAR CHANNEL
- NOISE SENSITIVE RECEIVER
- NOISE MONITORING STATION

Rev.	Date	Description	By	CHK'd	App'd	Suitability
A	OCT 2022	TENDER ADDENDUM NO.3		SHC	WCTT	KP
-	JUL 2022	ISSUE FOR TENDER		SHC	WCTT	KP

Drawing Status: **CONTRACT**

ATKINS
Member of the SNC-Lavalin Group


Client: 渠務署
Drainage Services Department
工程管理部
Project Management Division

Contract Title: **CONTRACT NO. DC/2022/02
DRAINAGE IMPROVEMENT WORKS
AT YUEN LONG -
STAGE 2**

Drawing Title: **Noise Monitoring Locations at
Sung Shan New Village**

Scale	1 : 1000	Designed	SHC	Drawn	AC	Checked	WCTT	Authorised	KP
Original Size	A1	Date	JUL 2022	Date	JUL 2022	Date	JUL 2022	Date	JUL 2022
Drawing Number	Figure 3.1a							Revision	


0 10 100
Millimetres

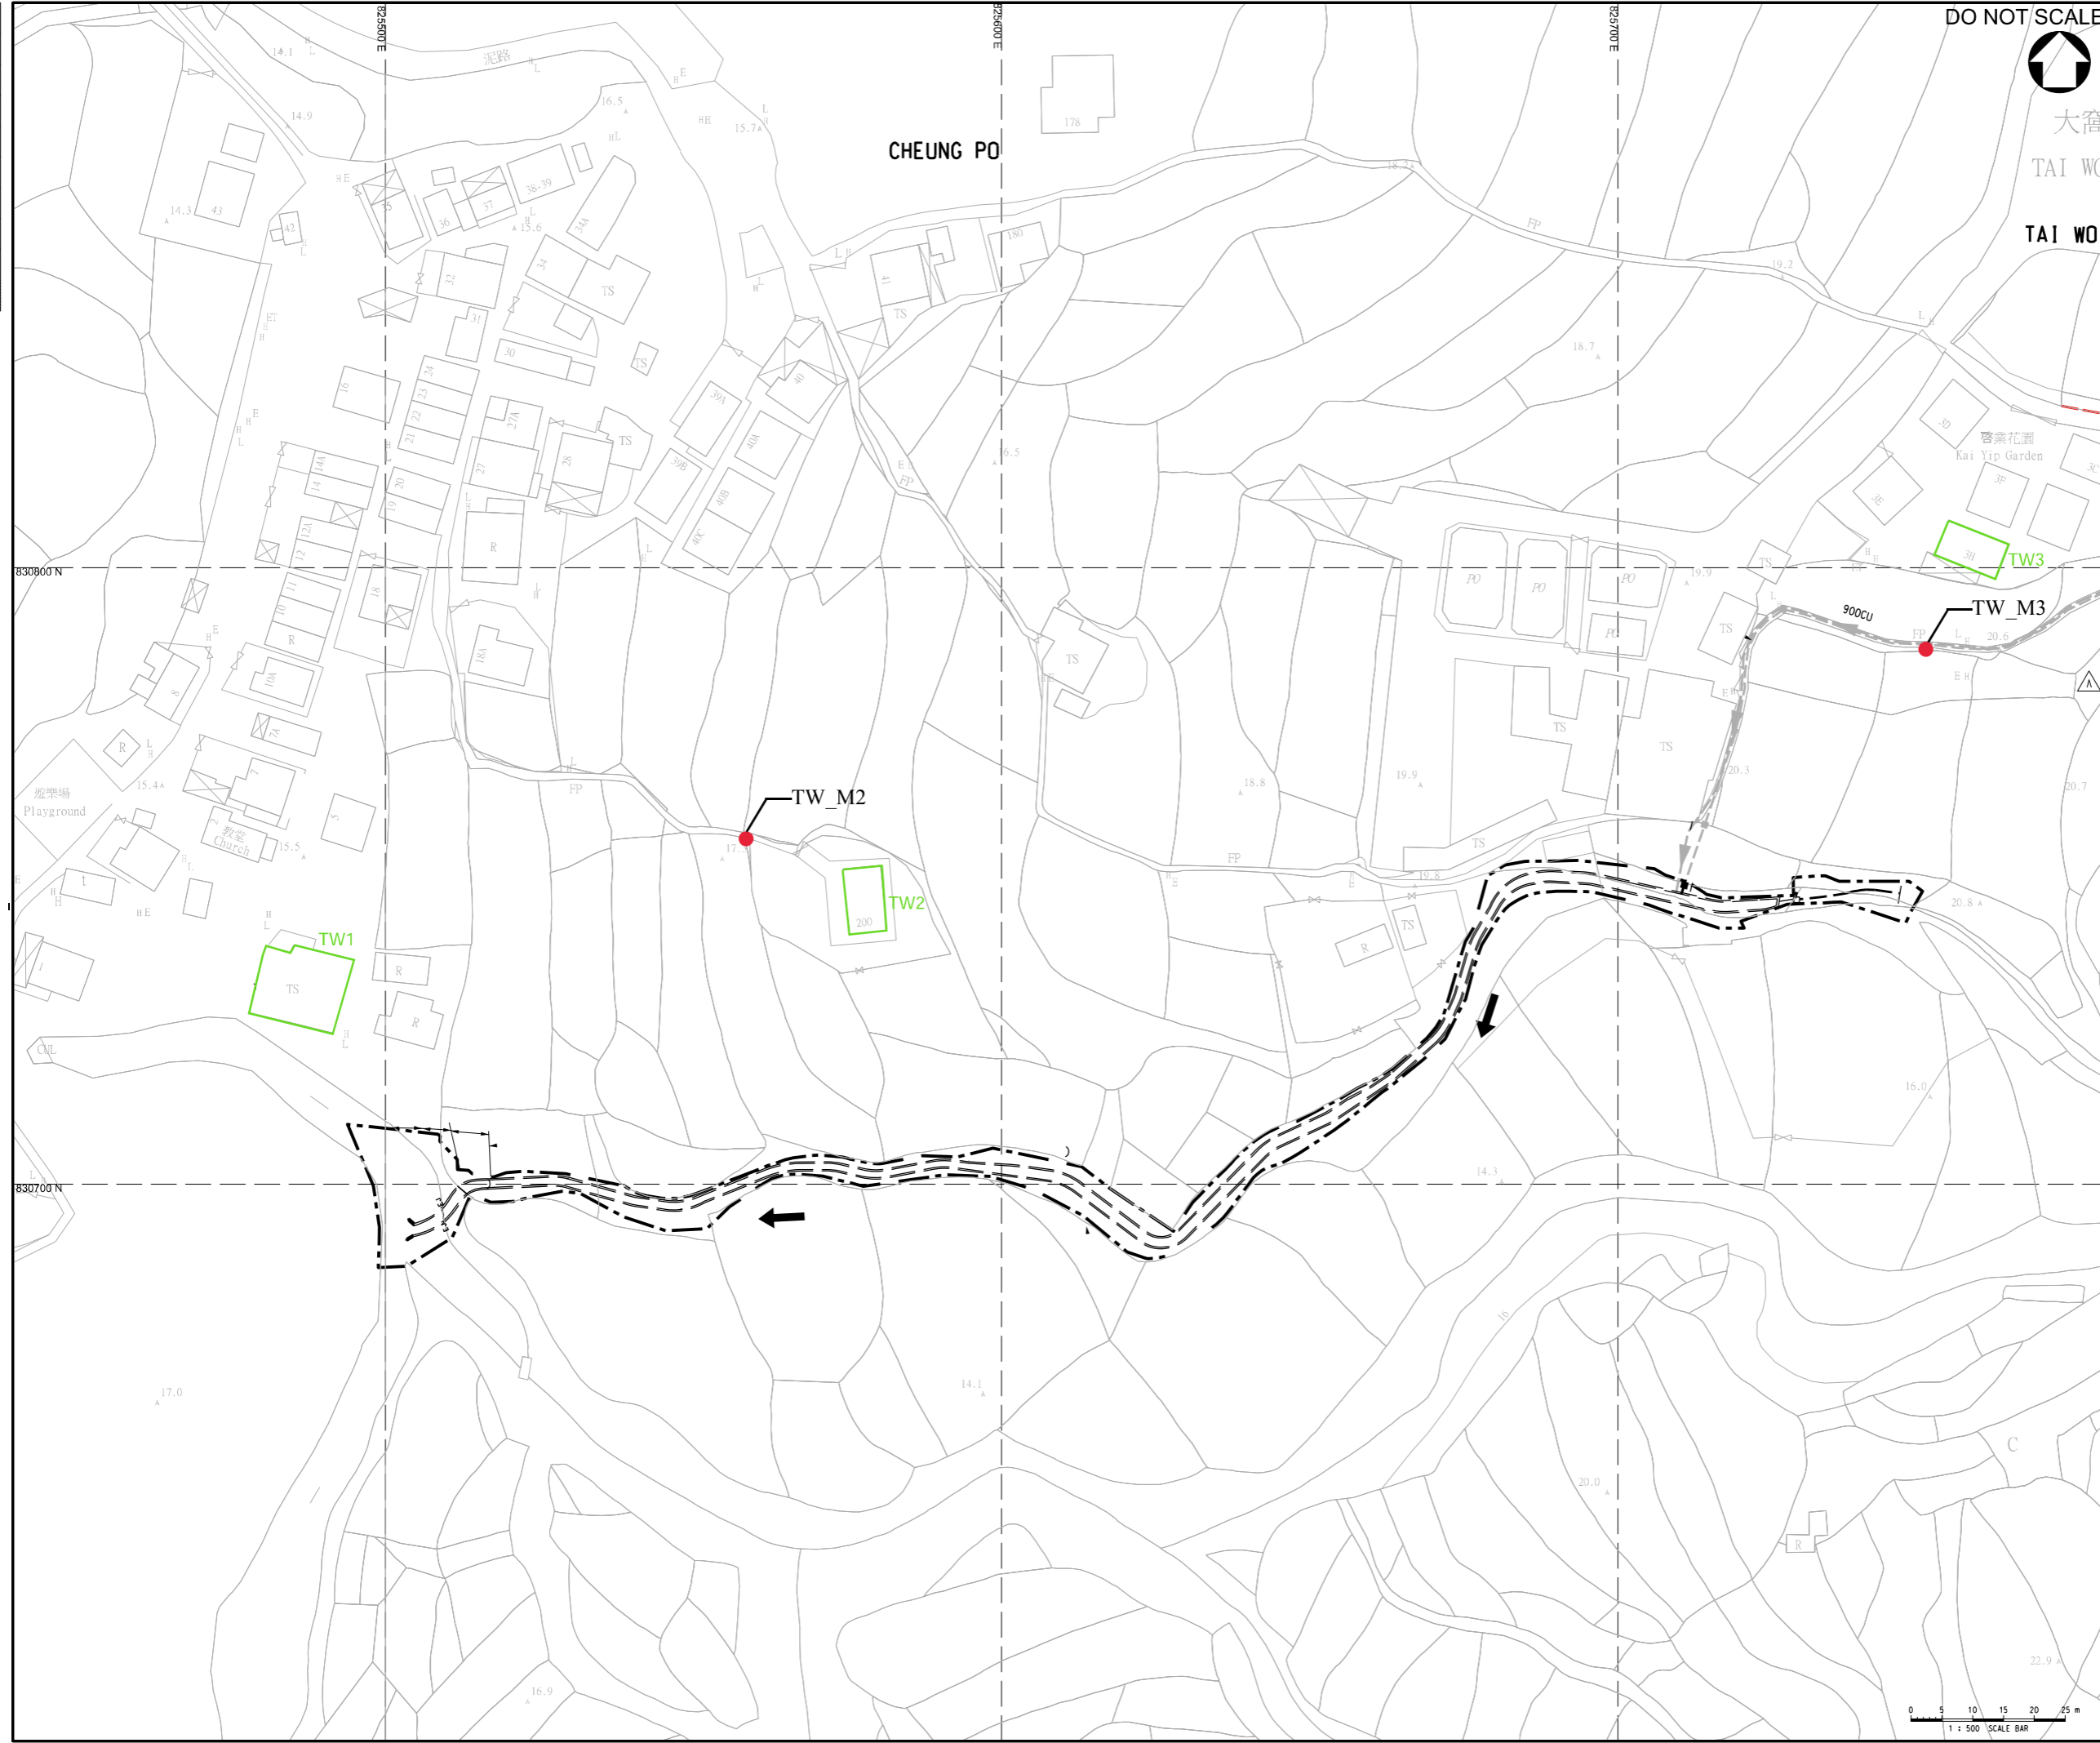

DO NOT SCALE



大窩
TAI WO
TAI WO

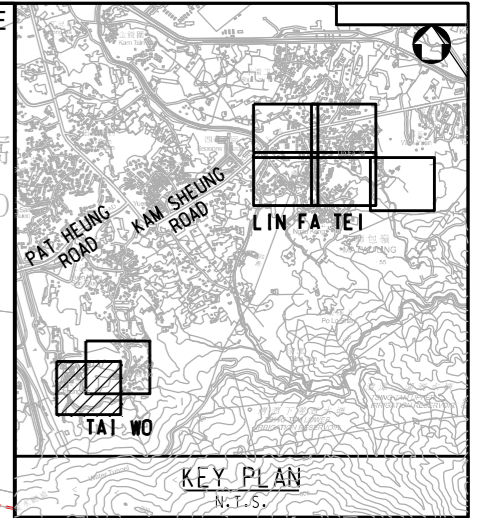

- LEGEND:**
- WORKS BOUNDARY
 - RECTANGULAR CHANNEL
 - NOISE SENSITIVE RECEIVER
 - NOISE MONITORING STATION

Rev.	Date	Description	By	Chk'd	App'd	Suitability
A	OCT 2022	TENDER ADDENDUM NO.3	SHC	WCTT	KP	
-	JUL 2022	ISSUE FOR TENDER	SHC	WCTT	KP	

Drawing Status: **CONTRACT**


ATKINS
Member of the SNC-Lavalin Group


Client
渠務署
Drainage Services Department
工程管理部
Project Management Division

Contract Title
CONTRACT NO. DC/2022/02
DRAINAGE IMPROVEMENT WORKS
AT YUEN LONG -
STAGE 2


Drawing Title
**Noise Monitoring Locations at
Tai Wo**

Scale	Designed	Drawn	Checked	Authorised
1 : 500	SHC	AC	WCTT	KP
Original Size	Date	Date	Date	Date
A1	JUL 2022	JUL 2022	JUL 2022	JUL 2022
Drawing Number	Figure 3.1b			Revision
				A

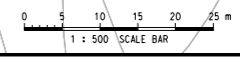

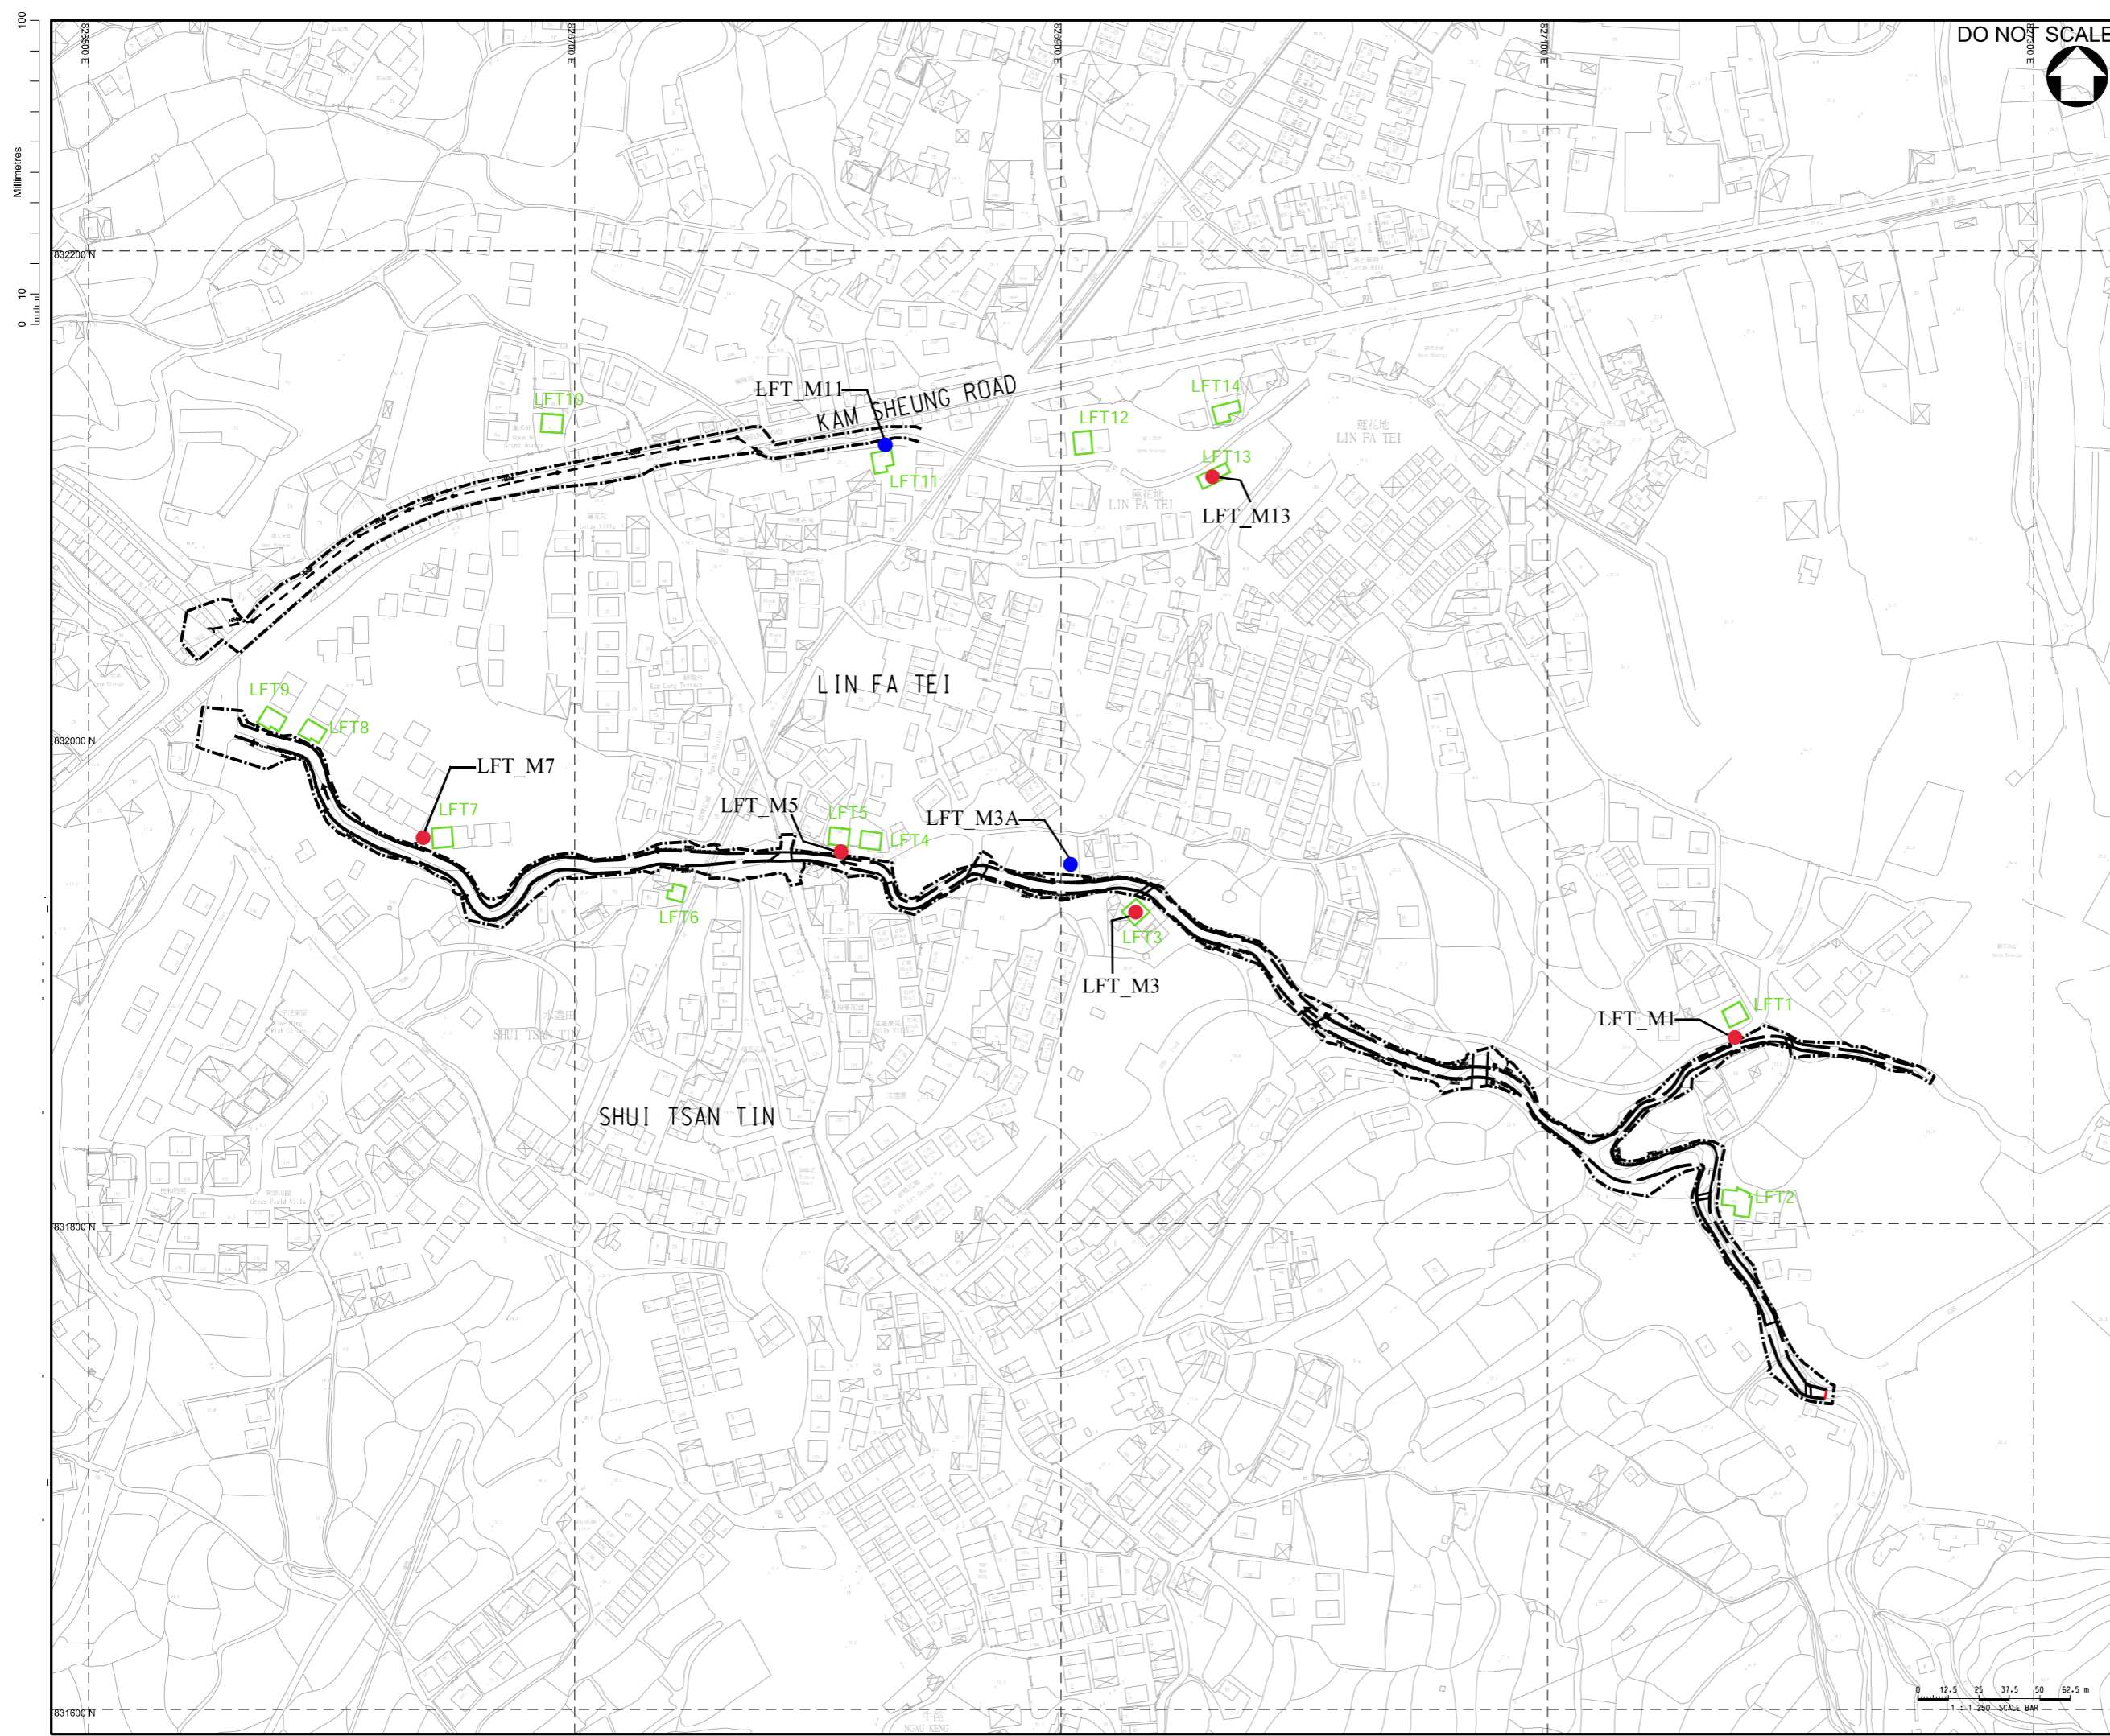

DO NOT SCALE

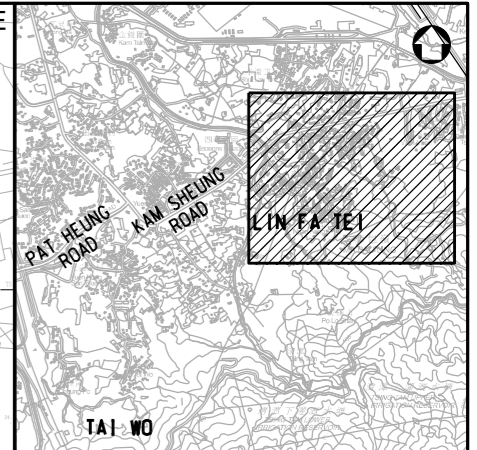

KEY PLAN
N.T.S.

- LEGEND:**
- WORKS BOUNDARY
 - RECTANGULAR CHANNEL
 - NOISE SENSITIVE RECEIVER
 - NOISE MONITORING STATION
 - ALTERNATIVE NOISE MONITORING STATION

Rev.	Date	Description	By	CHK'd	App'd	Suitability
A	NOV 2022	TENDER ADDENDUM NO. 4				SHC WCTT KP
-	JUL 2022	ISSUE FOR TENDER				SHC WCTT KP

Drawing Status: **CONTRACT**

ATKINS
Member of the SNC-Lavalin Group

Client: 渠務署
Drainage Services Department

Project Management Division

Contract Title: CONTRACT NO. DC/2022/02
DRAINAGE IMPROVEMENT WORKS
AT YUEN LONG -
STAGE 2



Drawing Title: **Noise Monitoring Locations at
Lin Fa Tei**

Scale	Designed	Drawn	Checked	Authorised
1:1250	SHC	AC	WCTT	KP
Original Size	Date	Date	Date	Date
A1	JUL 2022	JUL 2022	JUL 2022	JUL 2022

Drawing Number: **Figure 3.1c**

100
0 10
Millimetres

DO NOT SCALE

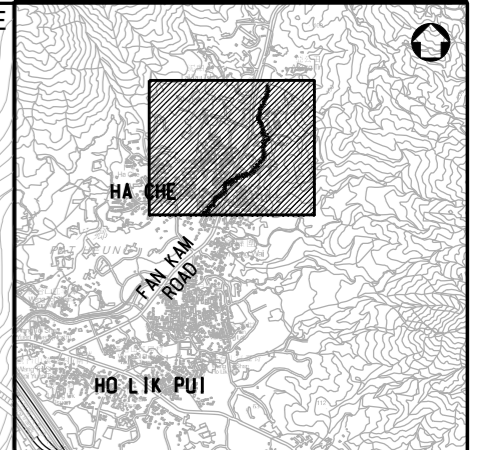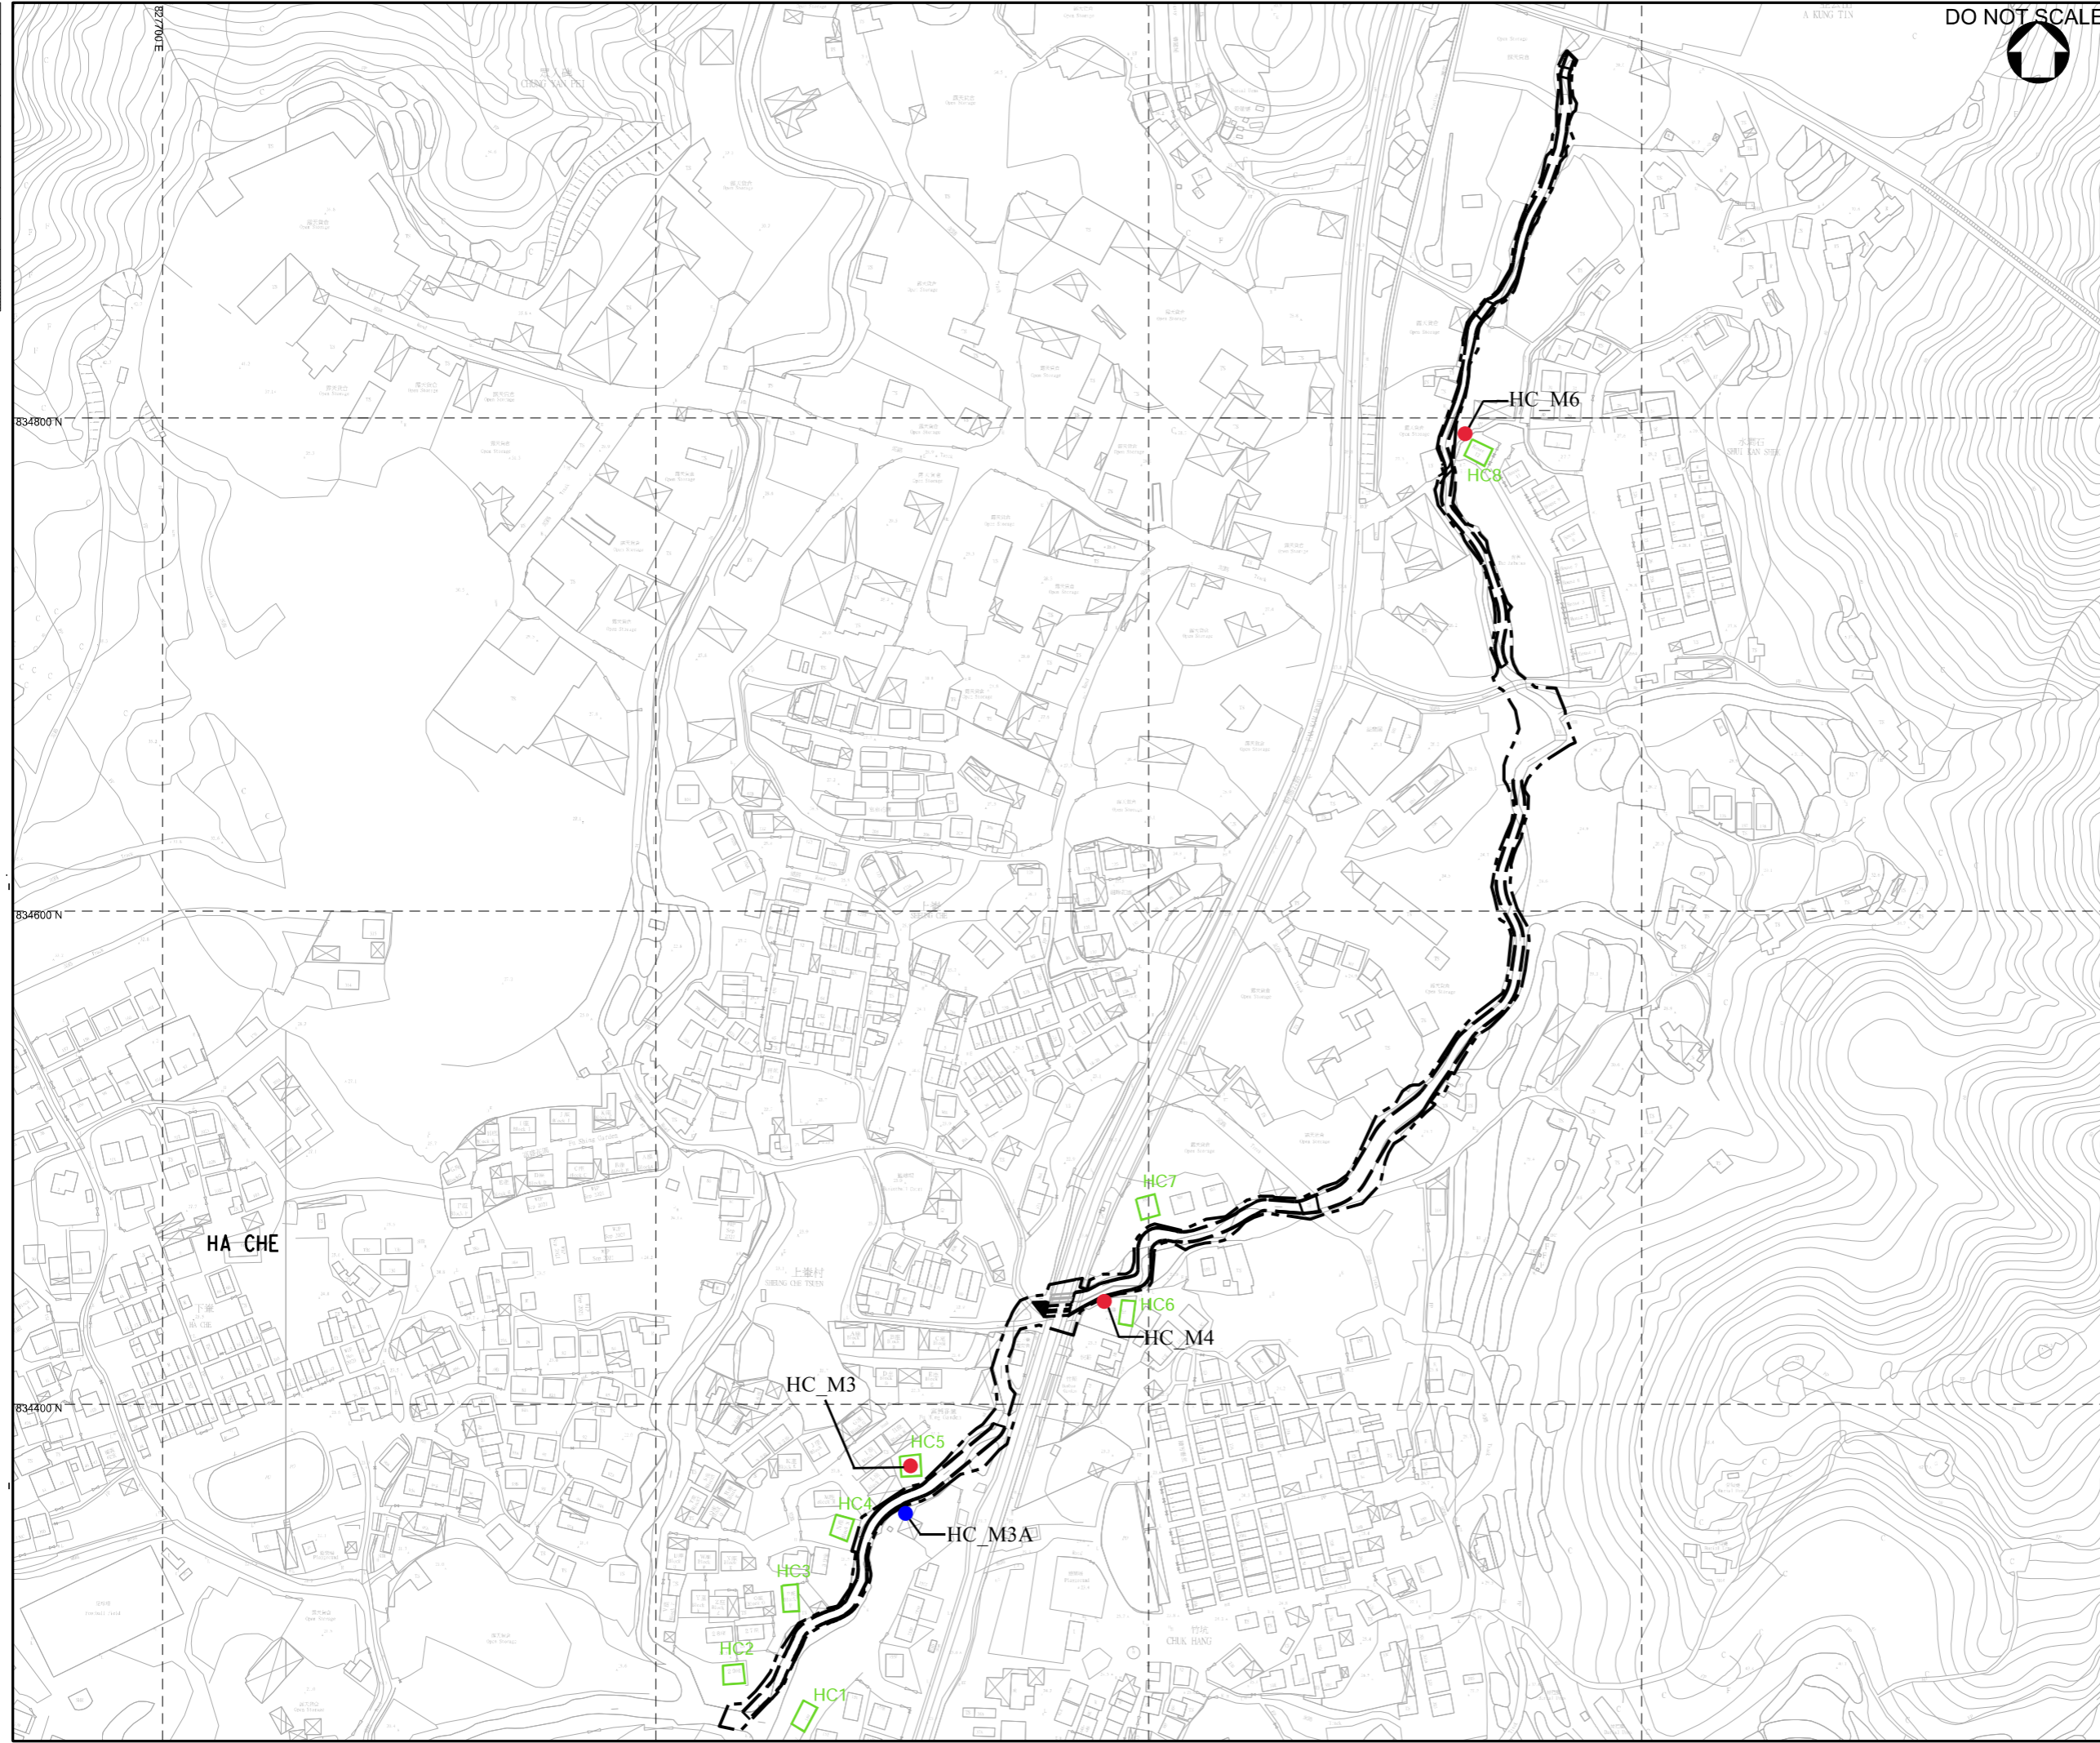

KEY PLAN
N.T.S.

- LEGEND:**
- WORKS BOUNDARY
 - RECTANGULAR CHANNEL
 - NOISE SENSITIVE RECEIVER
 - NOISE MONITORING STATION
 - ALTERNATIVE NOISE MONITORING STATION

Rev.	Date	Description	By	Chkd	App'd
A	NOV 2022	TENDER ADDENDUM NO. 4	SHC	WCTT	KP
-	JUL 2022	ISSUE FOR TENDER	SHC	WCTT	KP
Drawing Status: CONTRACT					Suitability: III

ATKINS
Member of the SNC-Lavalin Group

Client: 渠務署
Drainage Services Department

Project Management Division

Contract Title: CONTRACT NO. DC/2022/02
DRAINAGE IMPROVEMENT WORKS
AT YUEN LONG -
STAGE 2

Drawing Title: Noise Monitoring Locations at
Ha Che

Scale	Designed	Drawn	Checked	Authorised
1 : 1250	SHC	AC	WCTT	KP
Original Size	Date	Date	Date	Date
A1	JUL 2022	JUL 2022	JUL 2022	JUL 2022
Drawing Number	Revision			

Figure 3.1d