


100  
0 10  
Millimetres

DO NOT SCALE

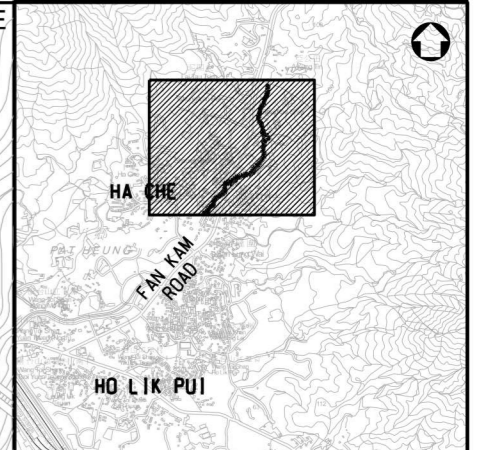

**KEY PLAN**  
N.T.S.

- NOTES:**
1. FOR GENERAL LAYOUT PLAN, REFER TO DRAWING NO. 5124336-TD-C2-GEN-0000.
  2. FOR GENERAL NOTES, REFER TO DRAWING NOS. 5124336-TD-C2-GEN-0001 & 0002.
  3. FOR LEGENDS, REFER TO DRAWING NO. 5124336-TD-C2-GEN-0003.
  4. FOR PROPOSED ALIGNMENT, REFER TO DRAWING NOS. 5124336-TD-C2-GEN-8001 TO 8004.

Works area

**CONTROLLED COPY**

Rev.	Date	Description	By	Chkd	App'd	Suitability
A	NOV 2022	TENDER ADDENDUM NO. 4	SHC	WCTT	KP	
-	JUL 2022	ISSUE FOR TENDER	SHC	WCTT	KP	

Drawing Status: **CONTRACT**

**ATKINS**  
Member of the SNC-Lavalin Group

Client: 渠務署  
Drainage Services Department

工程管理部  
Project Management Division


Contract Title:  
CONTRACT NO. DC/2022/02  
DRAINAGE IMPROVEMENT WORKS  
AT YUEN LONG -  
STAGE 2

Drawing Title:  
HA CHE -  
GENERAL LAYOUT PLAN

Scale	Designed	Drawn	Checked	Authorised
1 : 1250	SHC	AC	WCTT	KP
Original Size	Date	Date	Date	Date
A1	JUL 2022	JUL 2022	JUL 2022	JUL 2022

Drawing Number: **Figure 8.2**      Revision: **A**

User name: LEUNG329    Date: 08/02/2023    Time: 17:24:16  
Filename: P:\CN\HA\GIC\Project\5124336 - CE 22\_2013 (DS) Yuen Long Stage 1\Contract DC2022\Contract Doc\Volume 3\15-Drawings\gdn\HC15124336-TD-C2-GEN-8000\_A.dgn

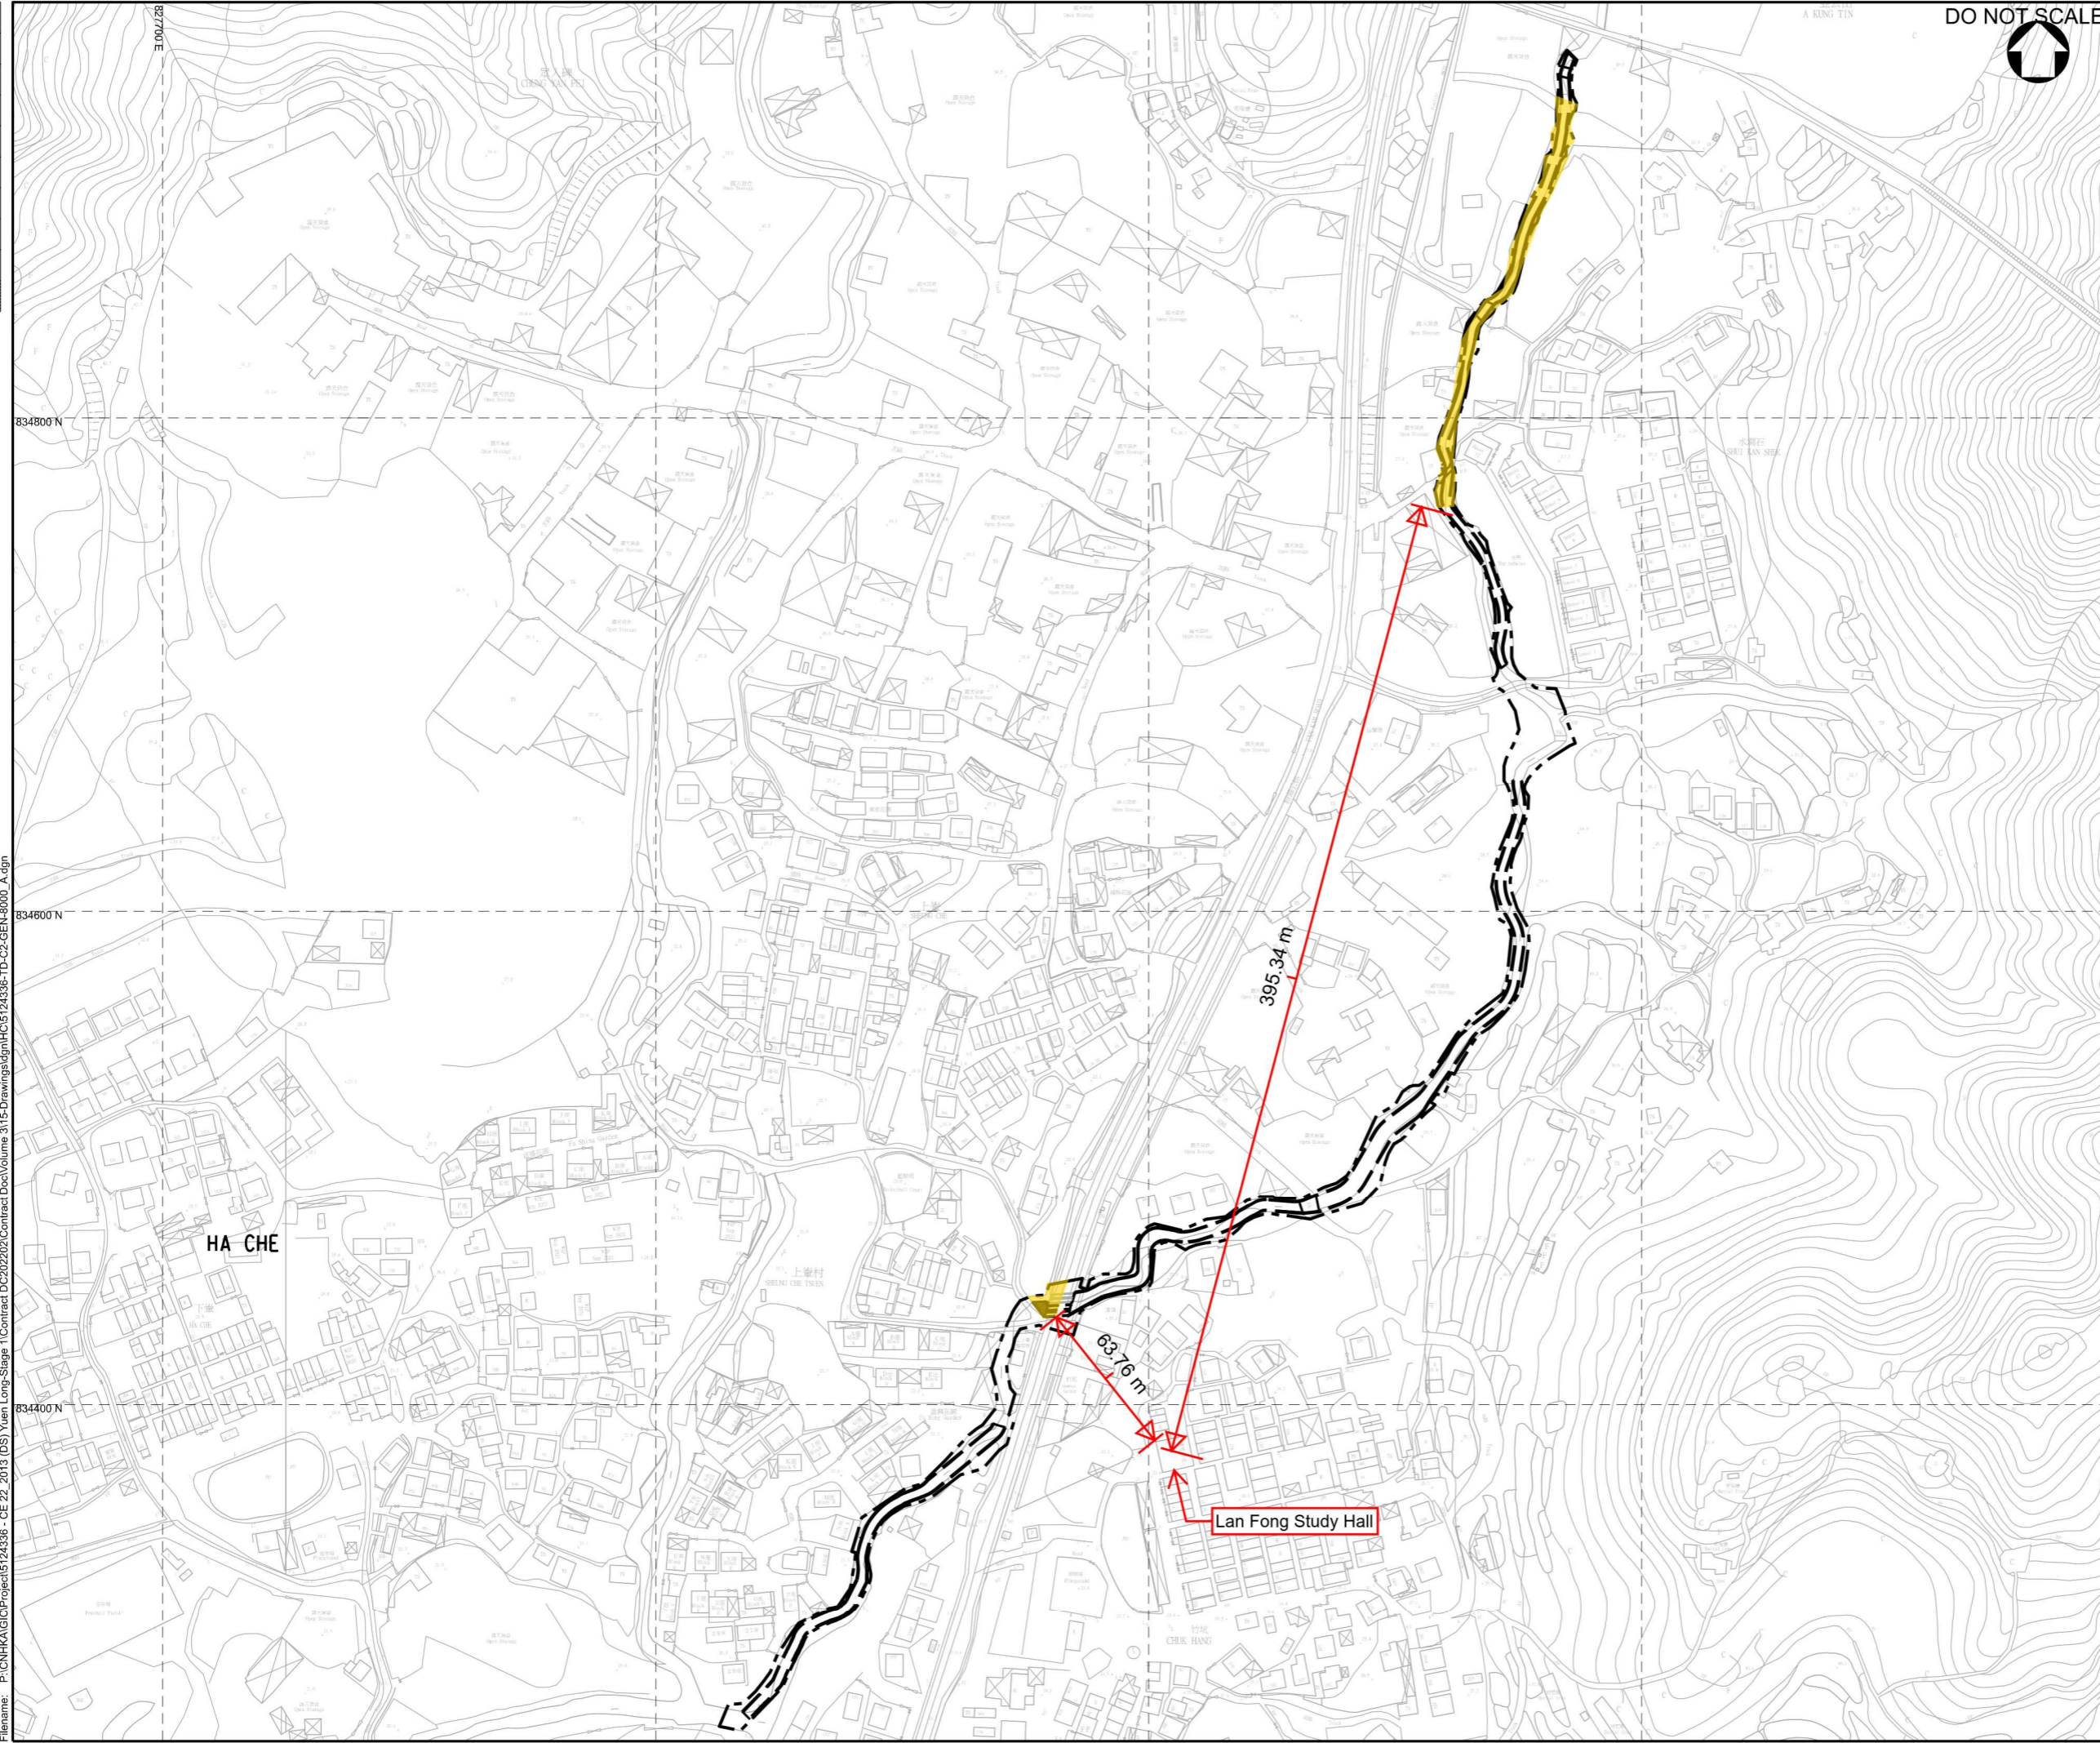

Lan Fong Study Hall